
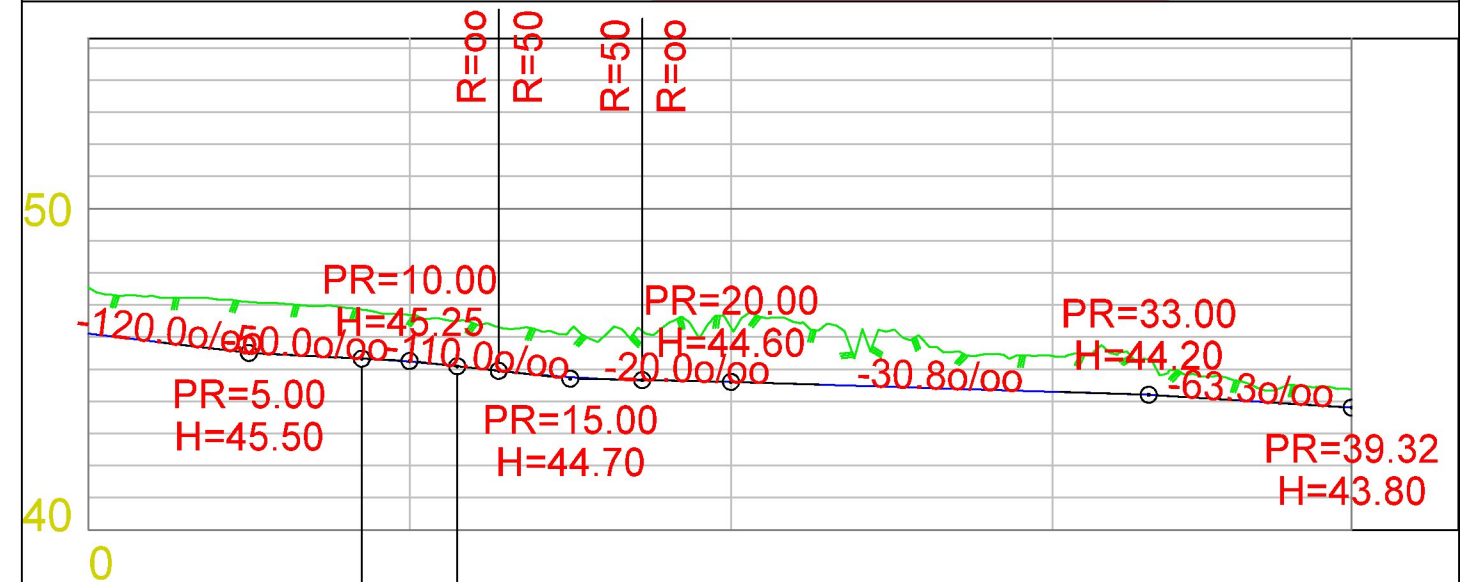
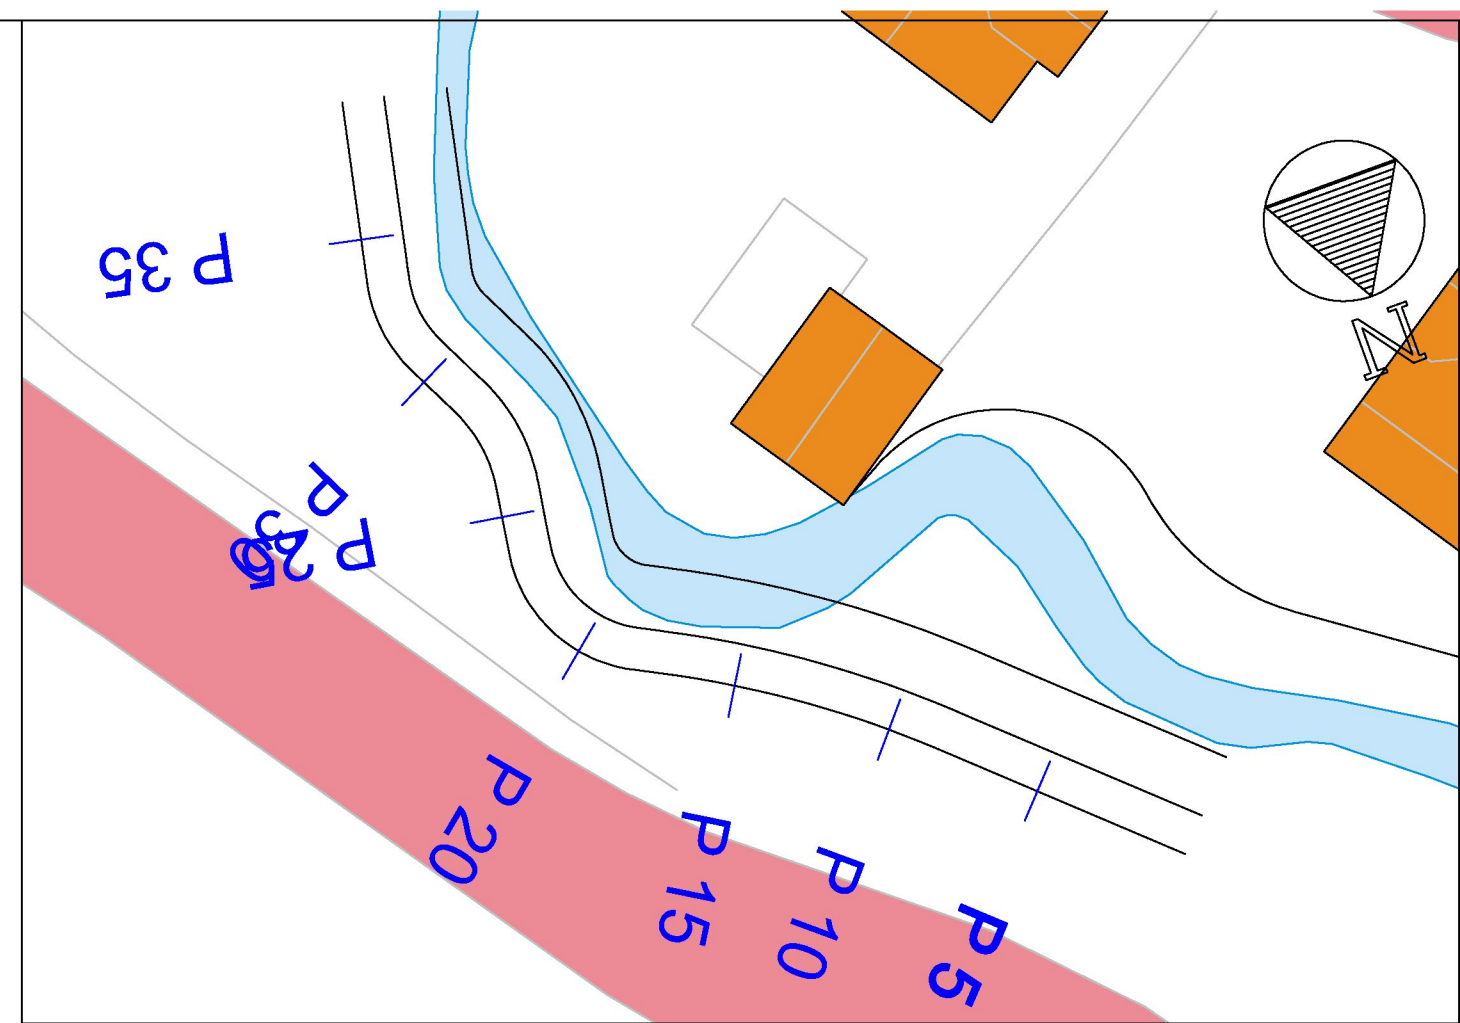
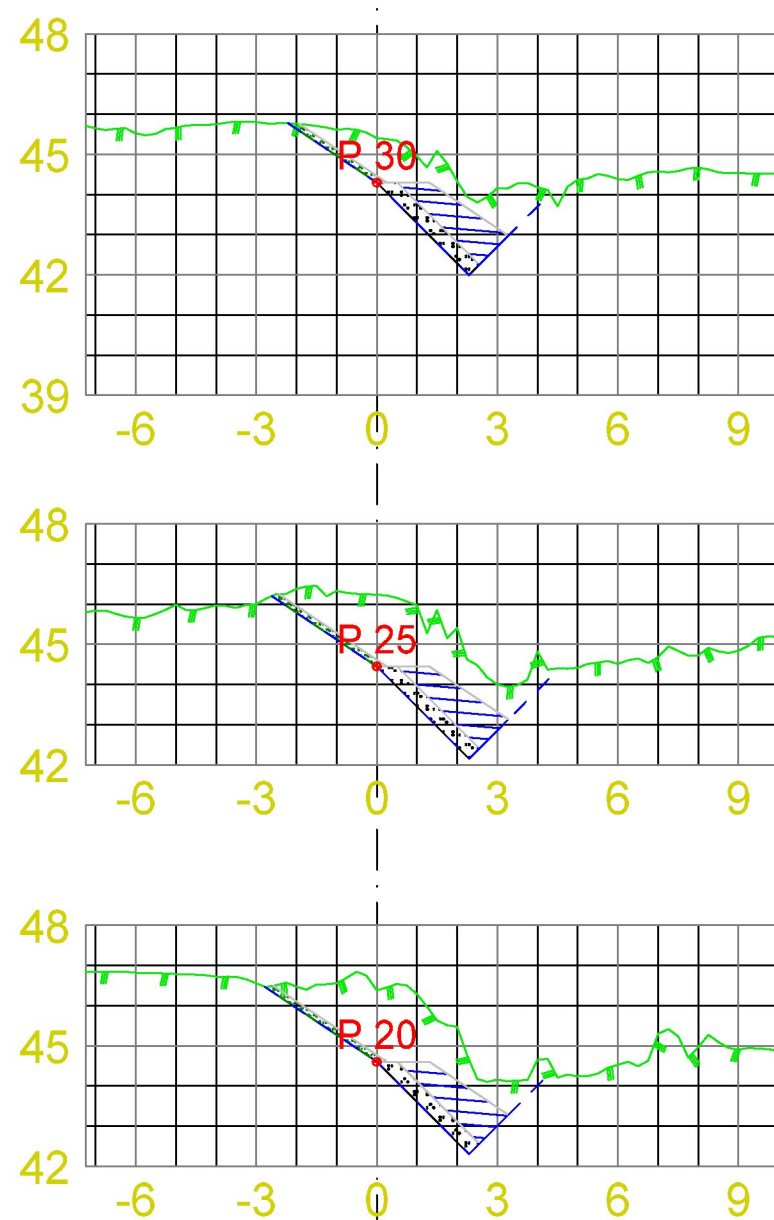


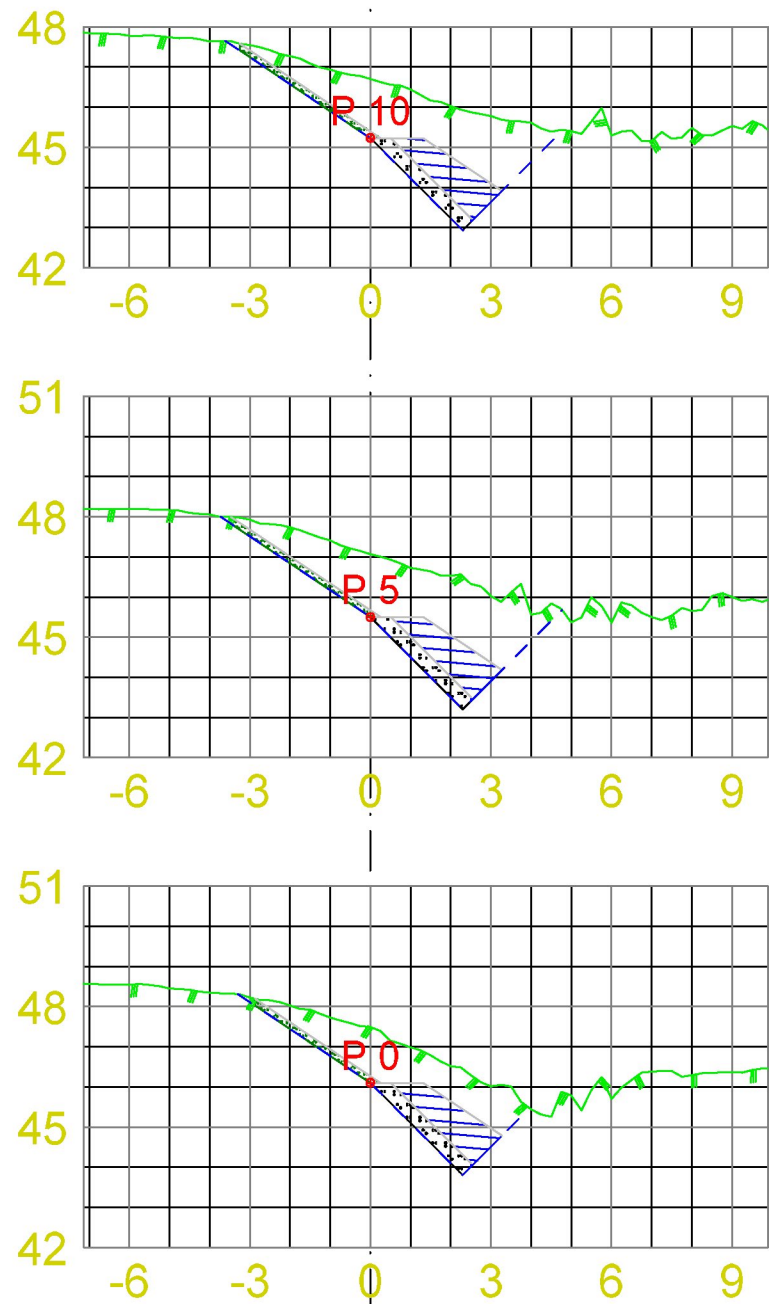

Masserapport for: Parsell_1_venstre.sfi
Standard: Ingen

-  101: Filterlag
-  102: Plastring
-  103: Vekstlag

Dato 19.06.2020	Konstr./tegnet	Godkjent	Målestokk Lengdeprofil 1:250 1:250 Kart Tverrprofil 1:200	 Noregs vassdrags- og energidirektorat Region Vest Postboks 53 6801 Førde Tlf 09575	
Parsell 1 Venstre side				Erstatning for:	Erstattet av:
				4004	
Henvisning:		Beregning:			