
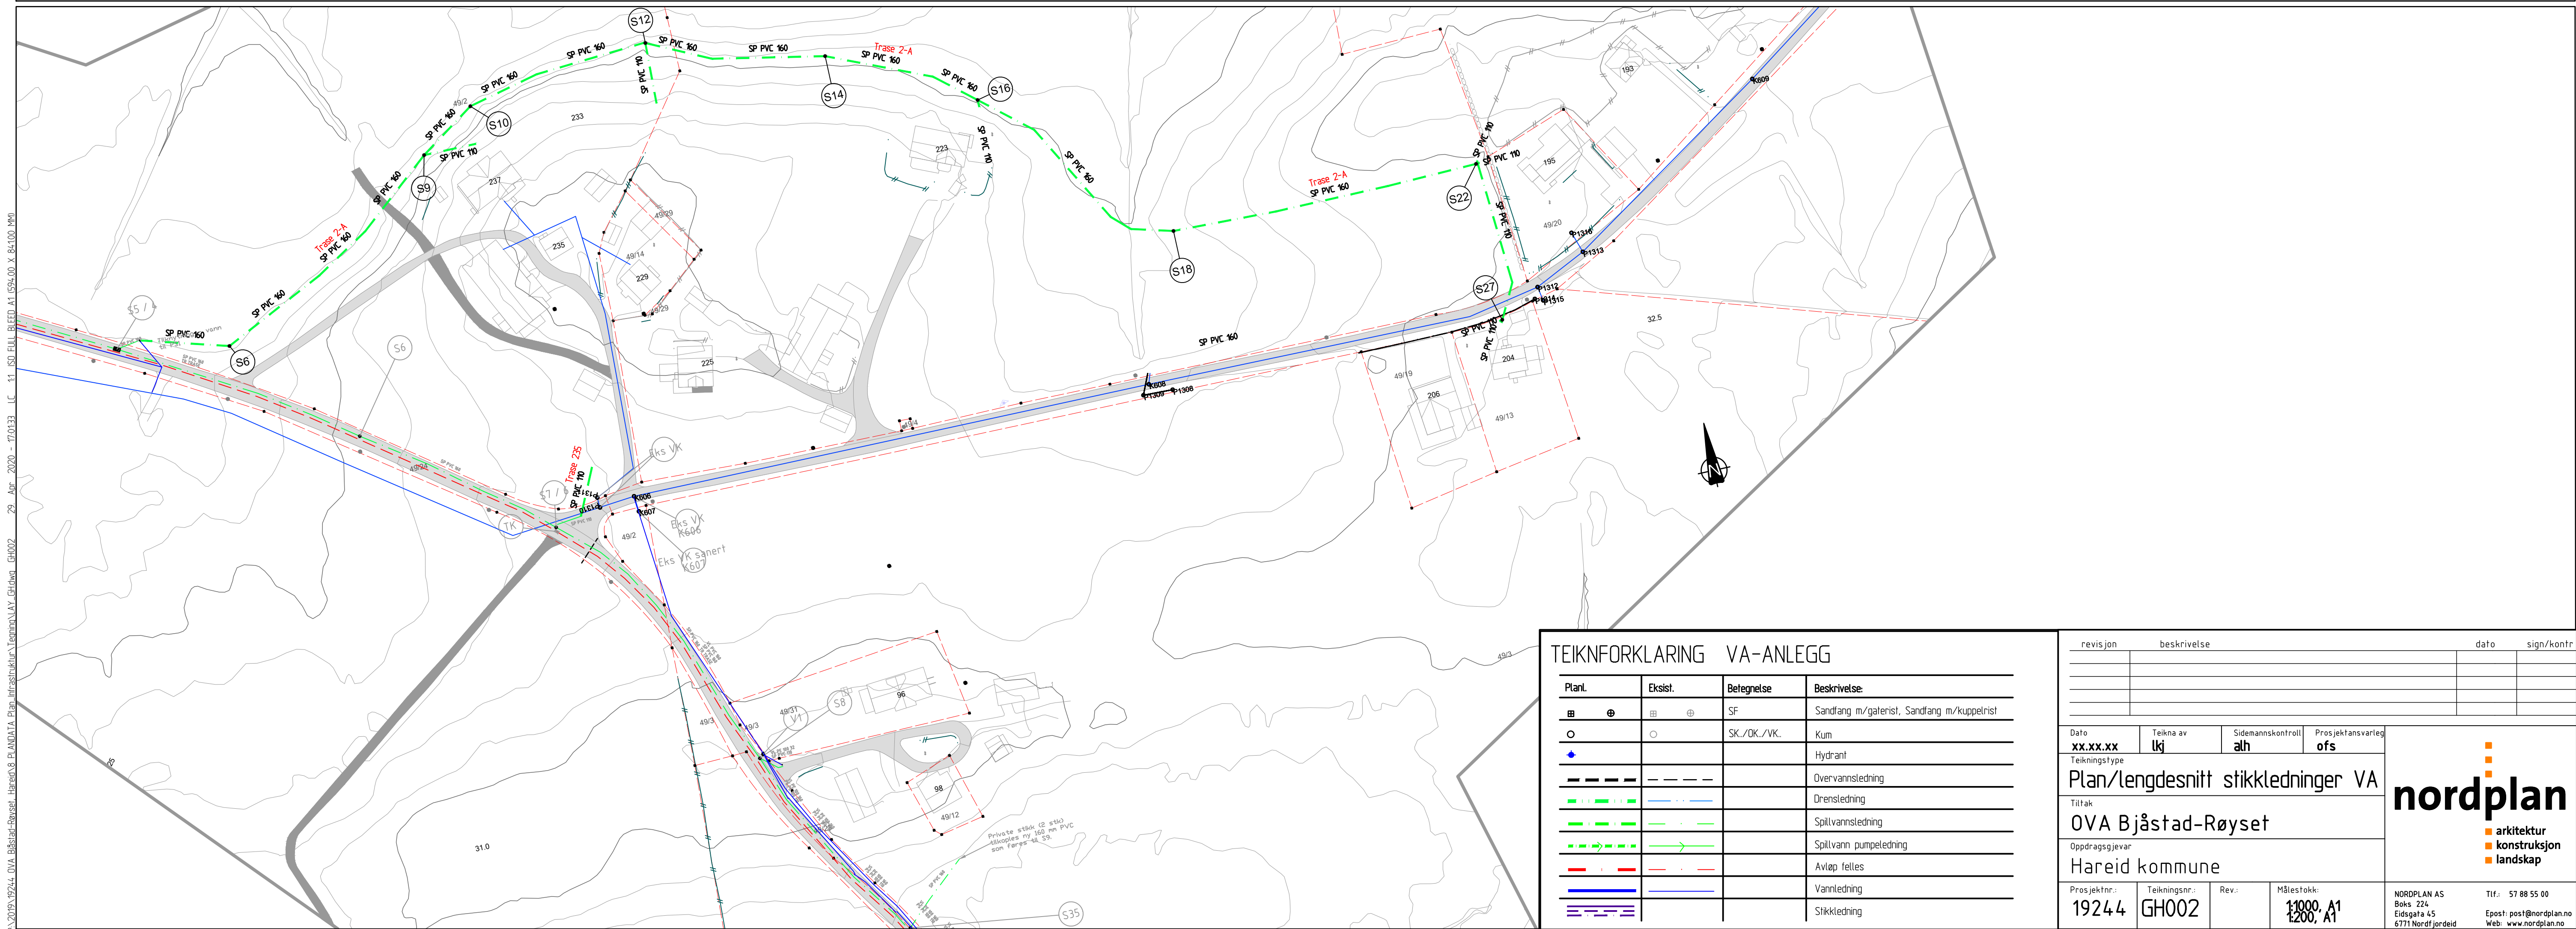


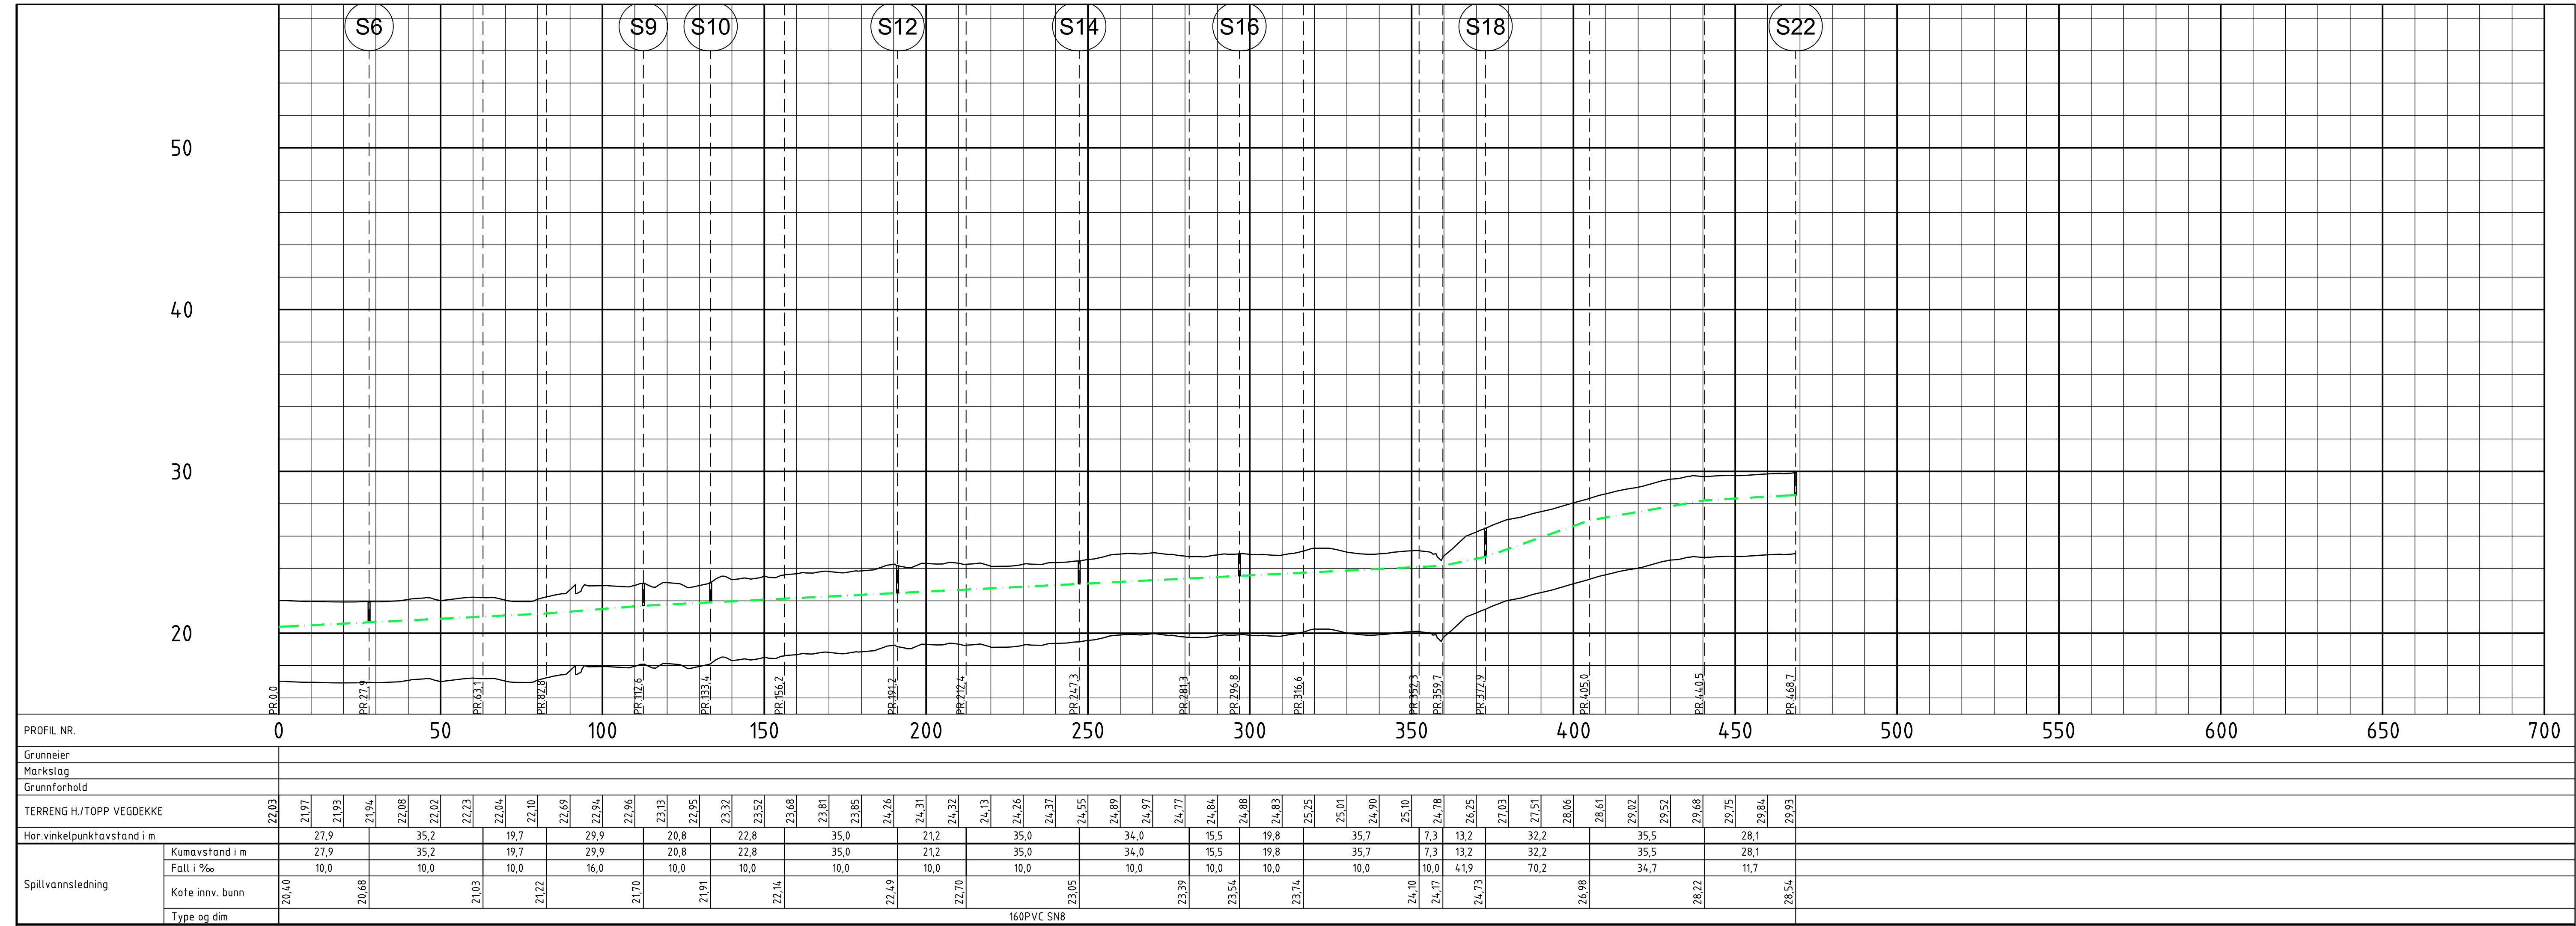

P:\2019\19244_OVA_Bjåstad-Røyset_Hareid\8_Plan\teknisk\Tegning\VA\GH002.dwg 29. Apr. 2020 - 11:01:13 LC 1:1 50 HULL EFT. A1 594.00 x 841.00 MPM