






Oversiktskart

Skiltpunkt

-  Einsidig skiltstolpe eksisterende skilt - Ingen endring
-  Einsidig skiltstolpe - Nytt skilt eller endring på skilt
-  Tosidig skiltstolpe - Nytt skilt eller endring på skilt

Andre vegobjekt


-  Forslag ny vegbom
-  Eksisterende vegbom skal fjernast


Skiltplan - Ulsteinvik barneskule



Dato: 15.12.2025
UTM sone 32N
NN 2000
Produsert av: Ulstein kommune
Tegningsnummer 06

1:2 500

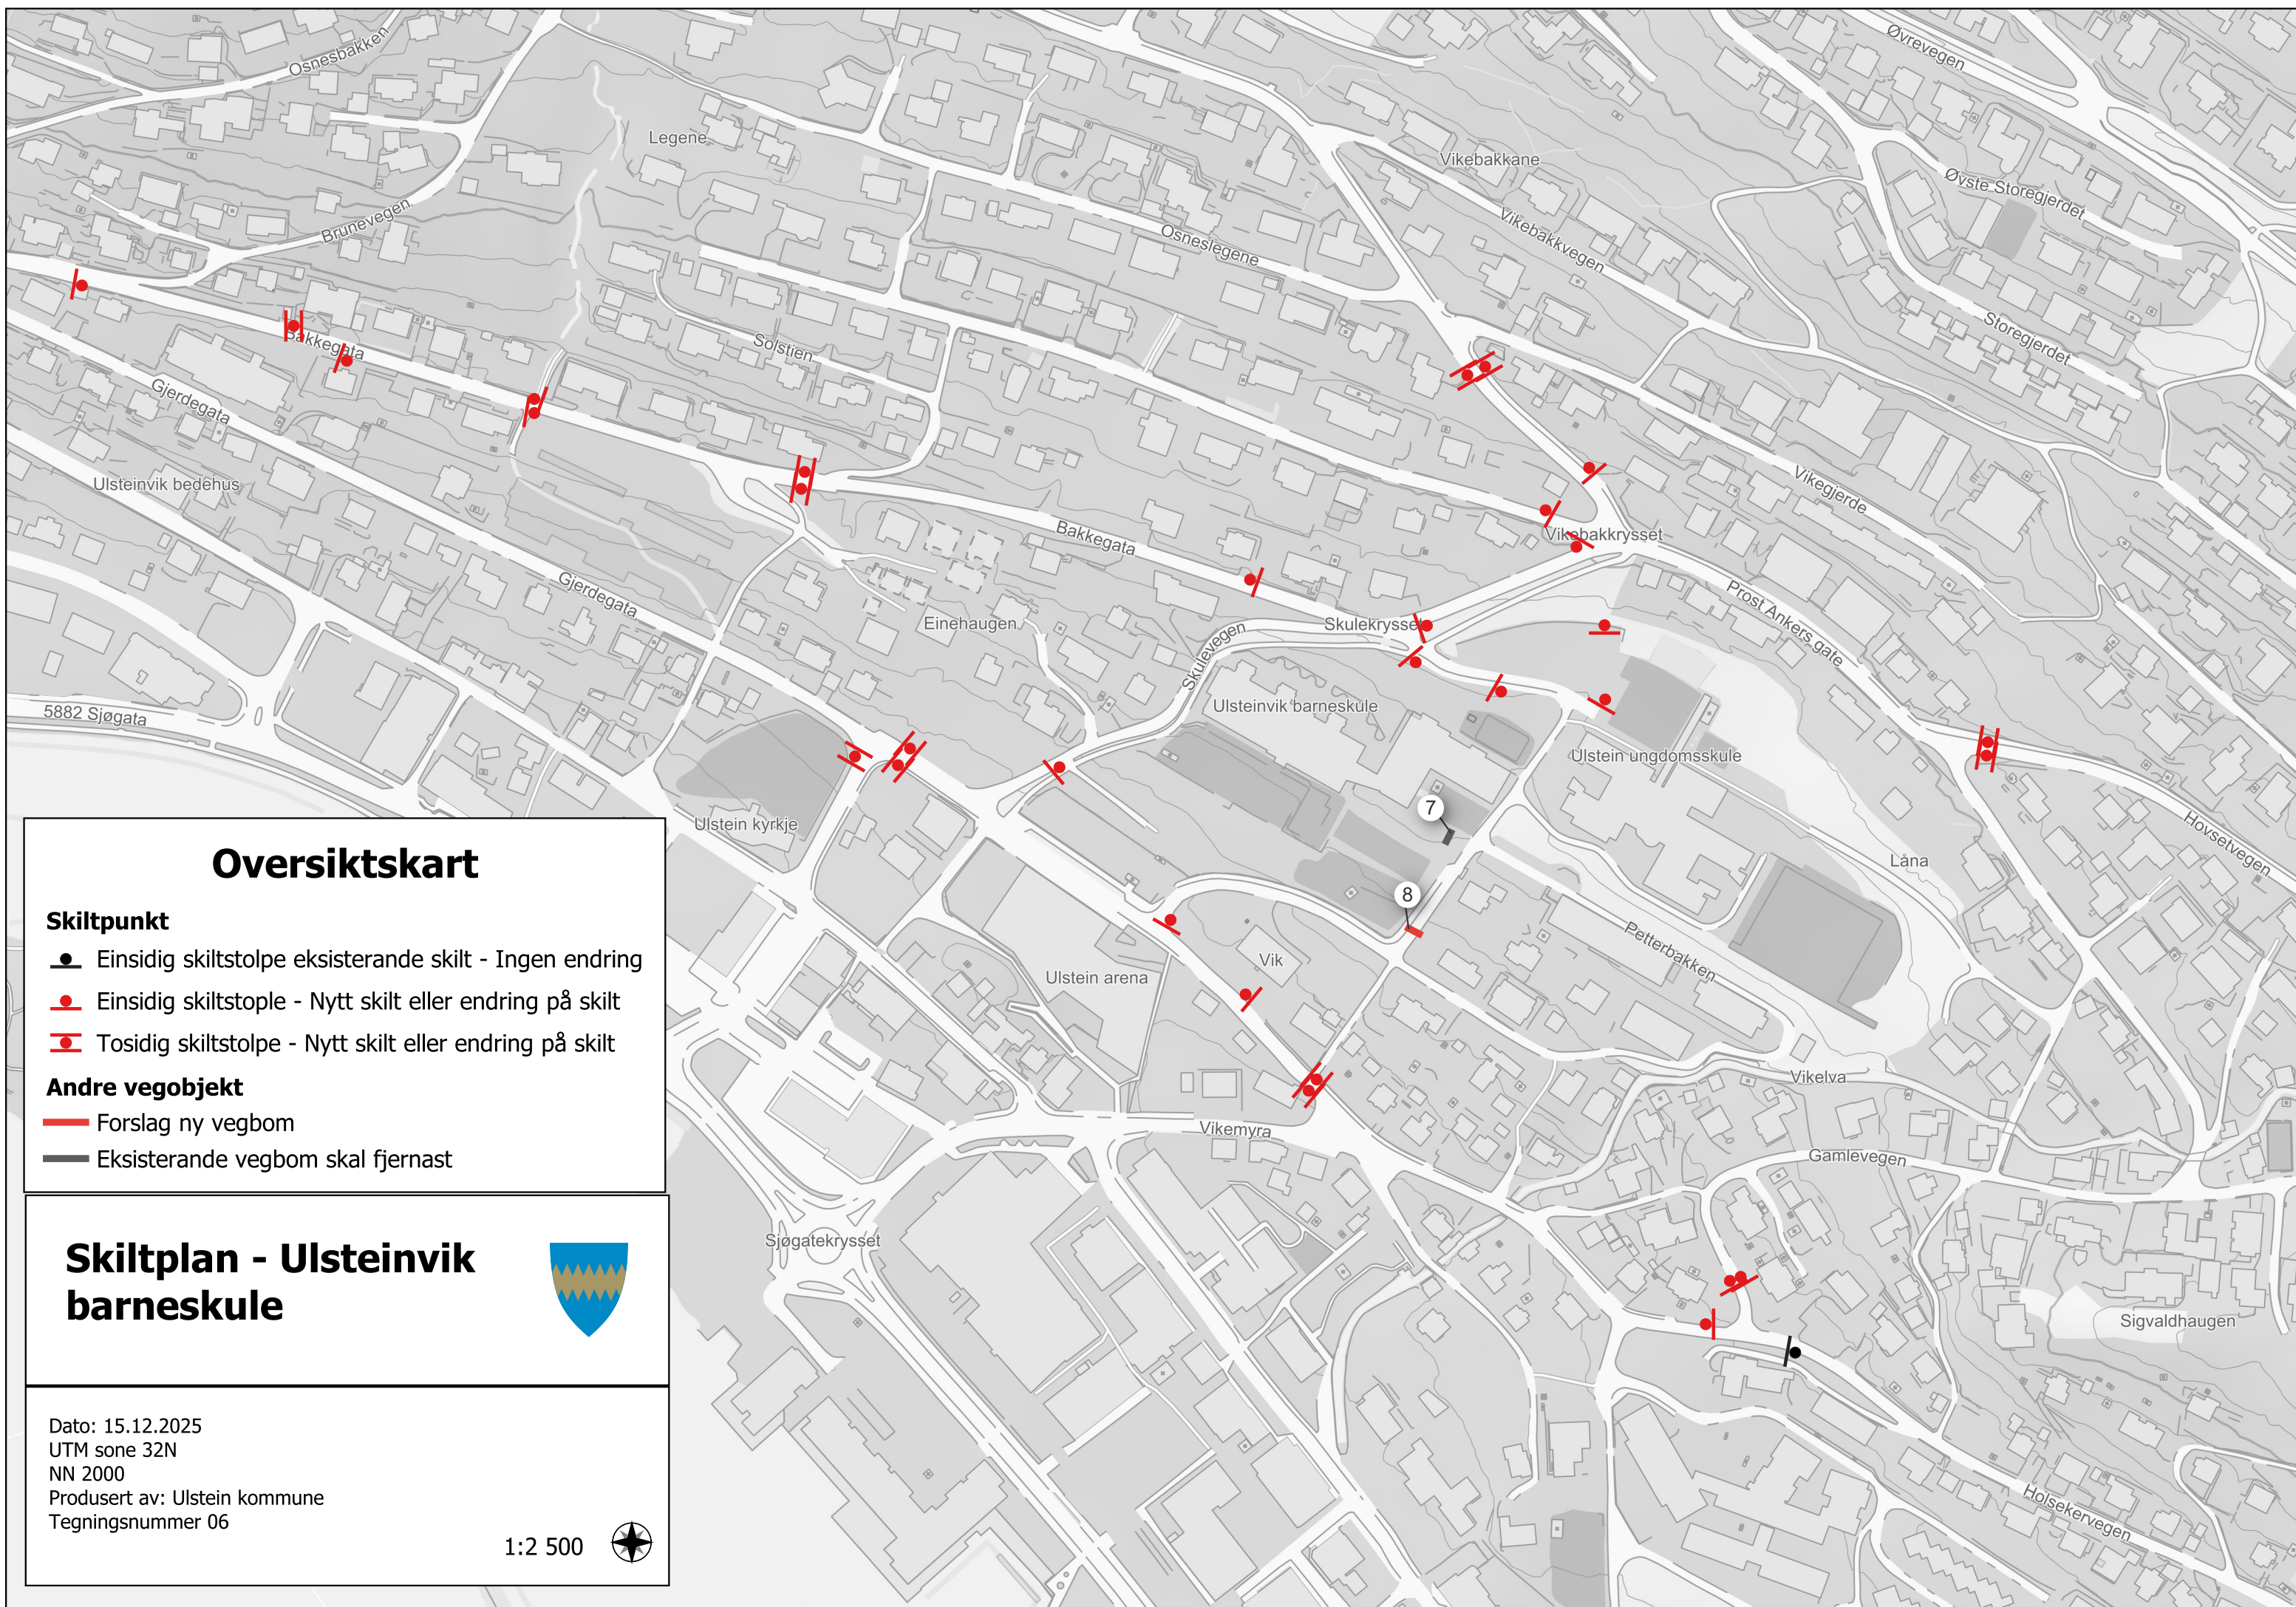

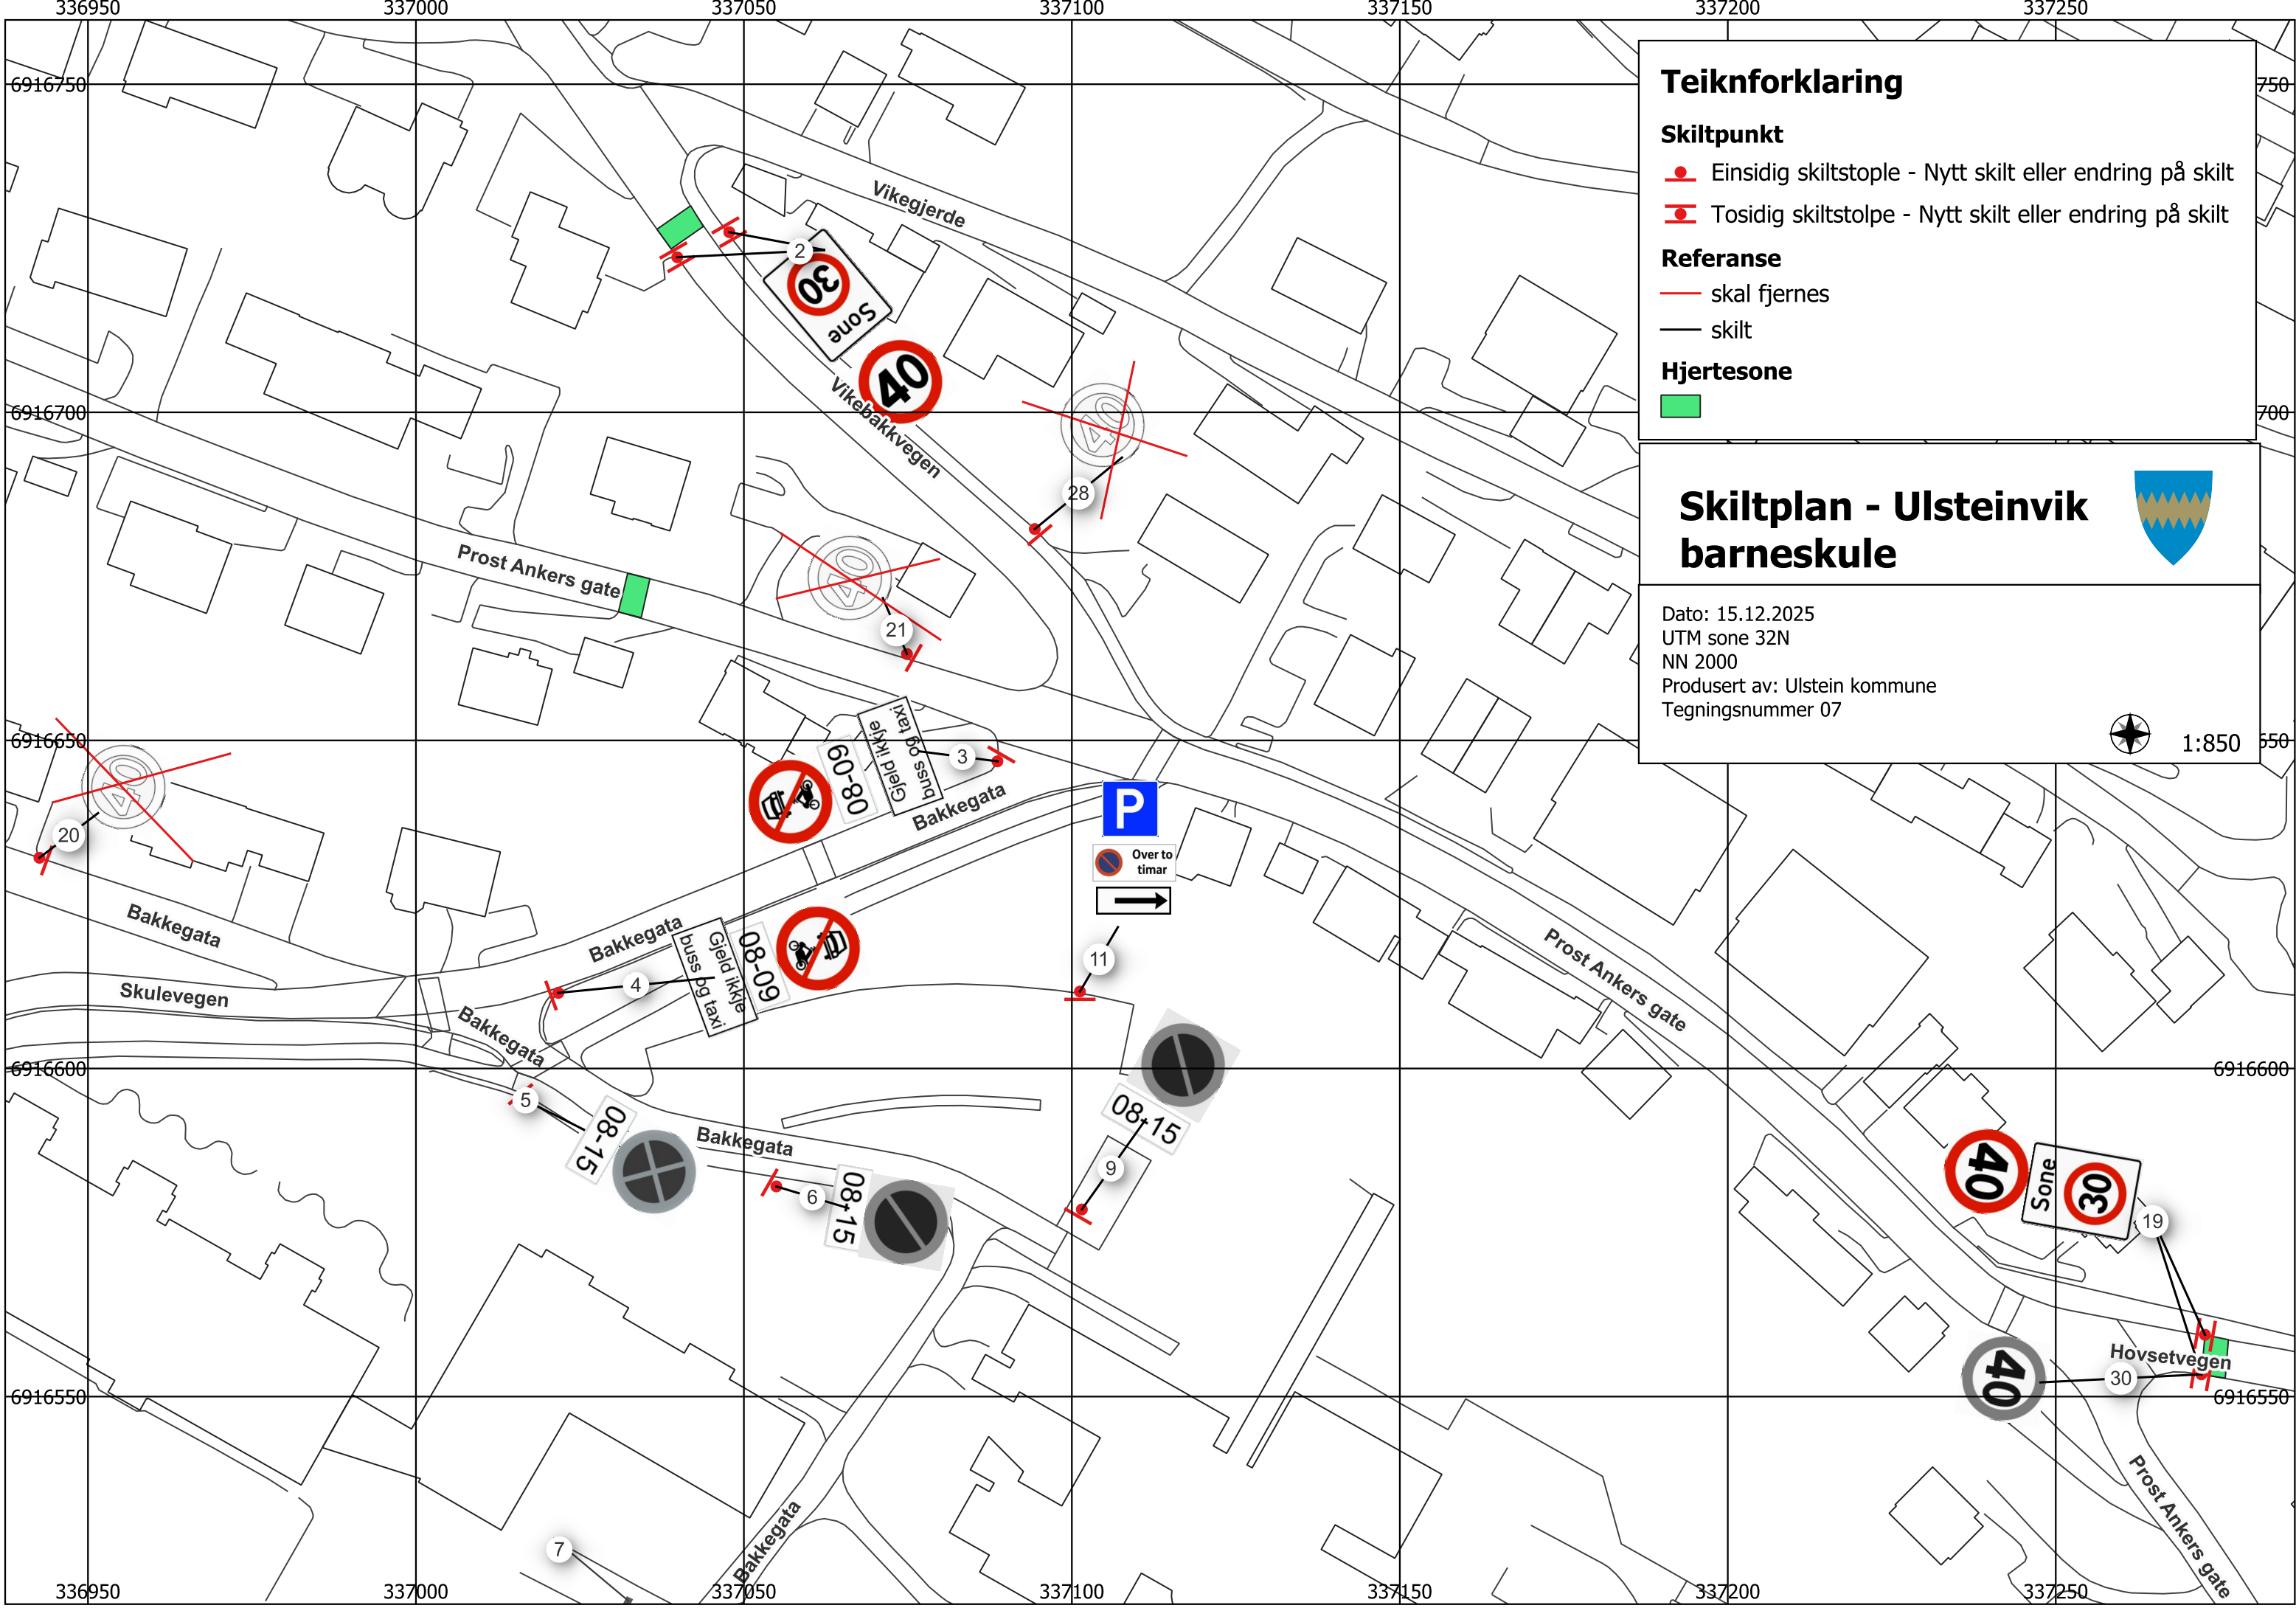

Teiknforklaring

Skiltpunkt

- Einsidig skilstolpe - Nytt skilt eller endring på skilt
- Tosidig skilstolpe - Nytt skilt eller endring på skilt

Referanse

- skal fjernes
- skilt

Hjertesone

-

Skiltplan - Ulsteinvik barneskule



Dato: 15.12.2025
 UTM sone 32N
 NN 2000
 Produsert av: Ulstein kommune
 Tegningsnummer 07

1:850

336950
6916750
6916700
6916650
6916600
6916550
336950

337000
337050
337100
337150
337200
337250

750
700
650
600
550


336800

336850

336900



336950

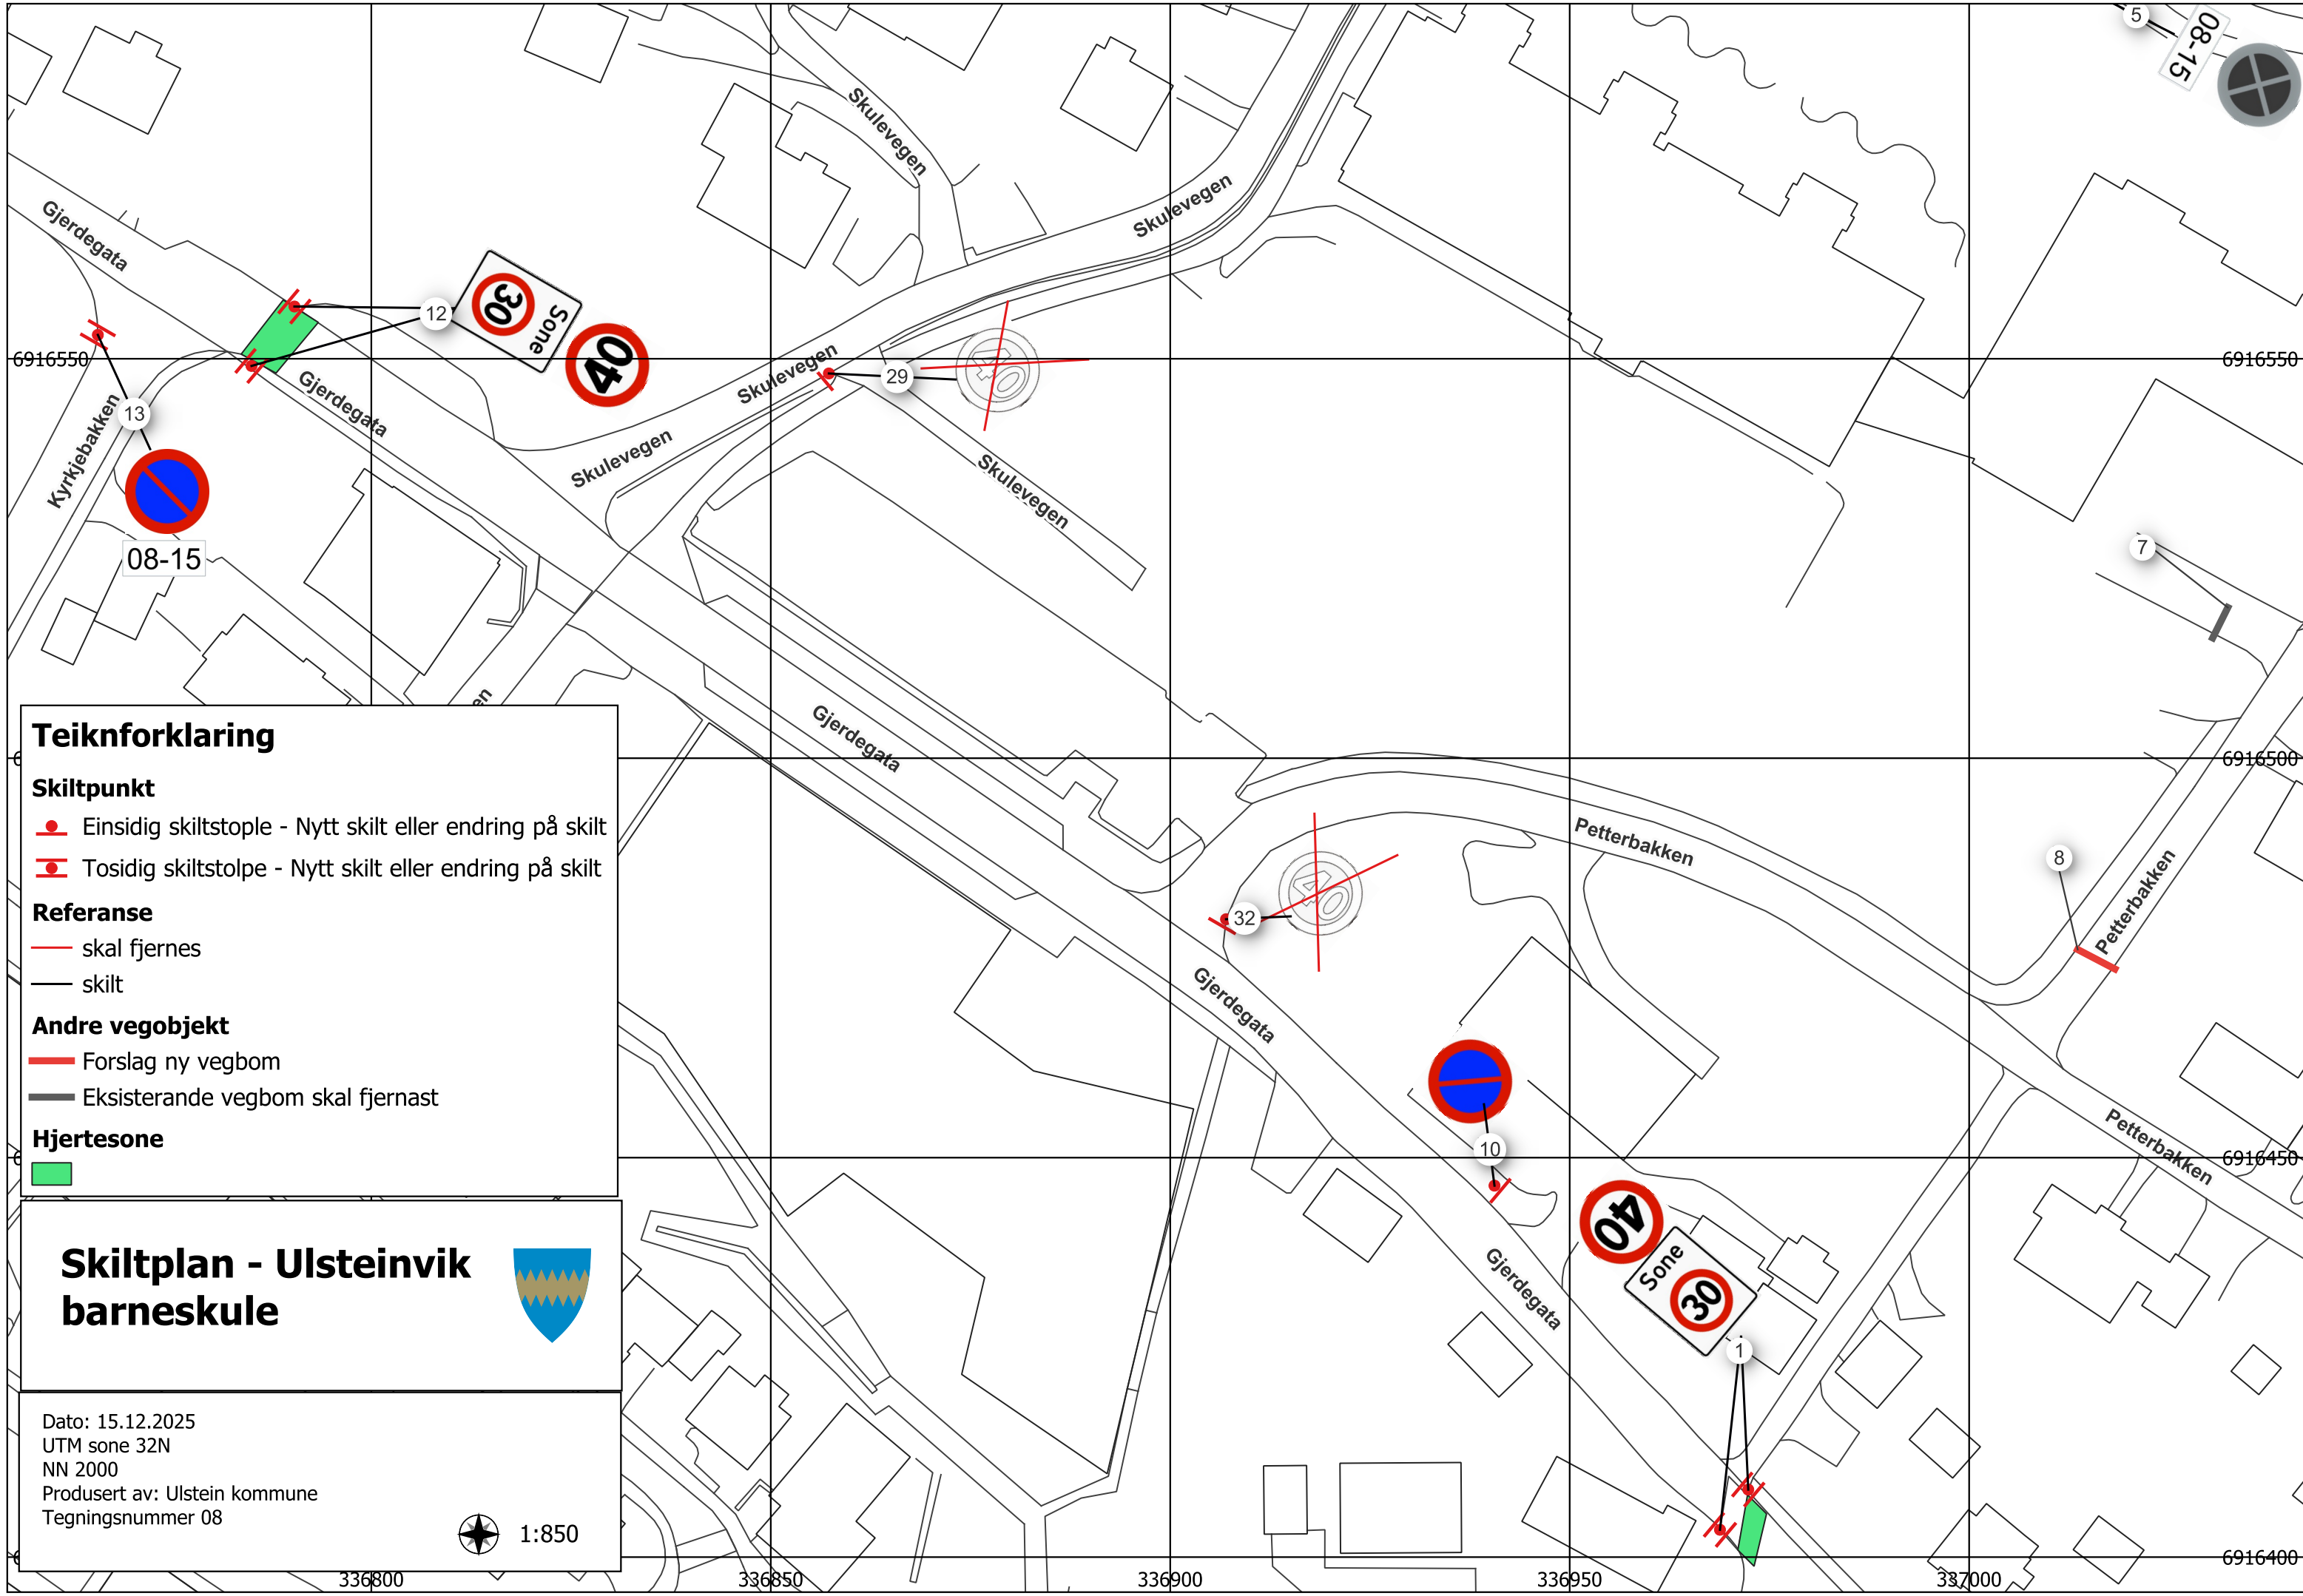337000





Teiknforklaring



Skiltpunkt

-  Einsidig skiltstople - Nytt skilt eller endring på skilt
-  Tosidig skiltstolpe - Nytt skilt eller endring på skilt

Referanse

-  skal fjernes
-  skilt

Andre vegobjekt

-  Forslag ny vegbom
-  Eksisterande vegbom skal fjernast


Hjertesone



Skiltplan - Ulsteinvik barneskule



Dato: 15.12.2025
 UTM sone 32N
 NN 2000
 Produsert av: Ulstein kommune
 Tegningsnummer 08

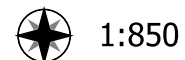

336800

336850

336900

336950

337000

6916400

6916500

6916550

6916450

5

08-15

7

8

32

10


1

12

29

13

08-15

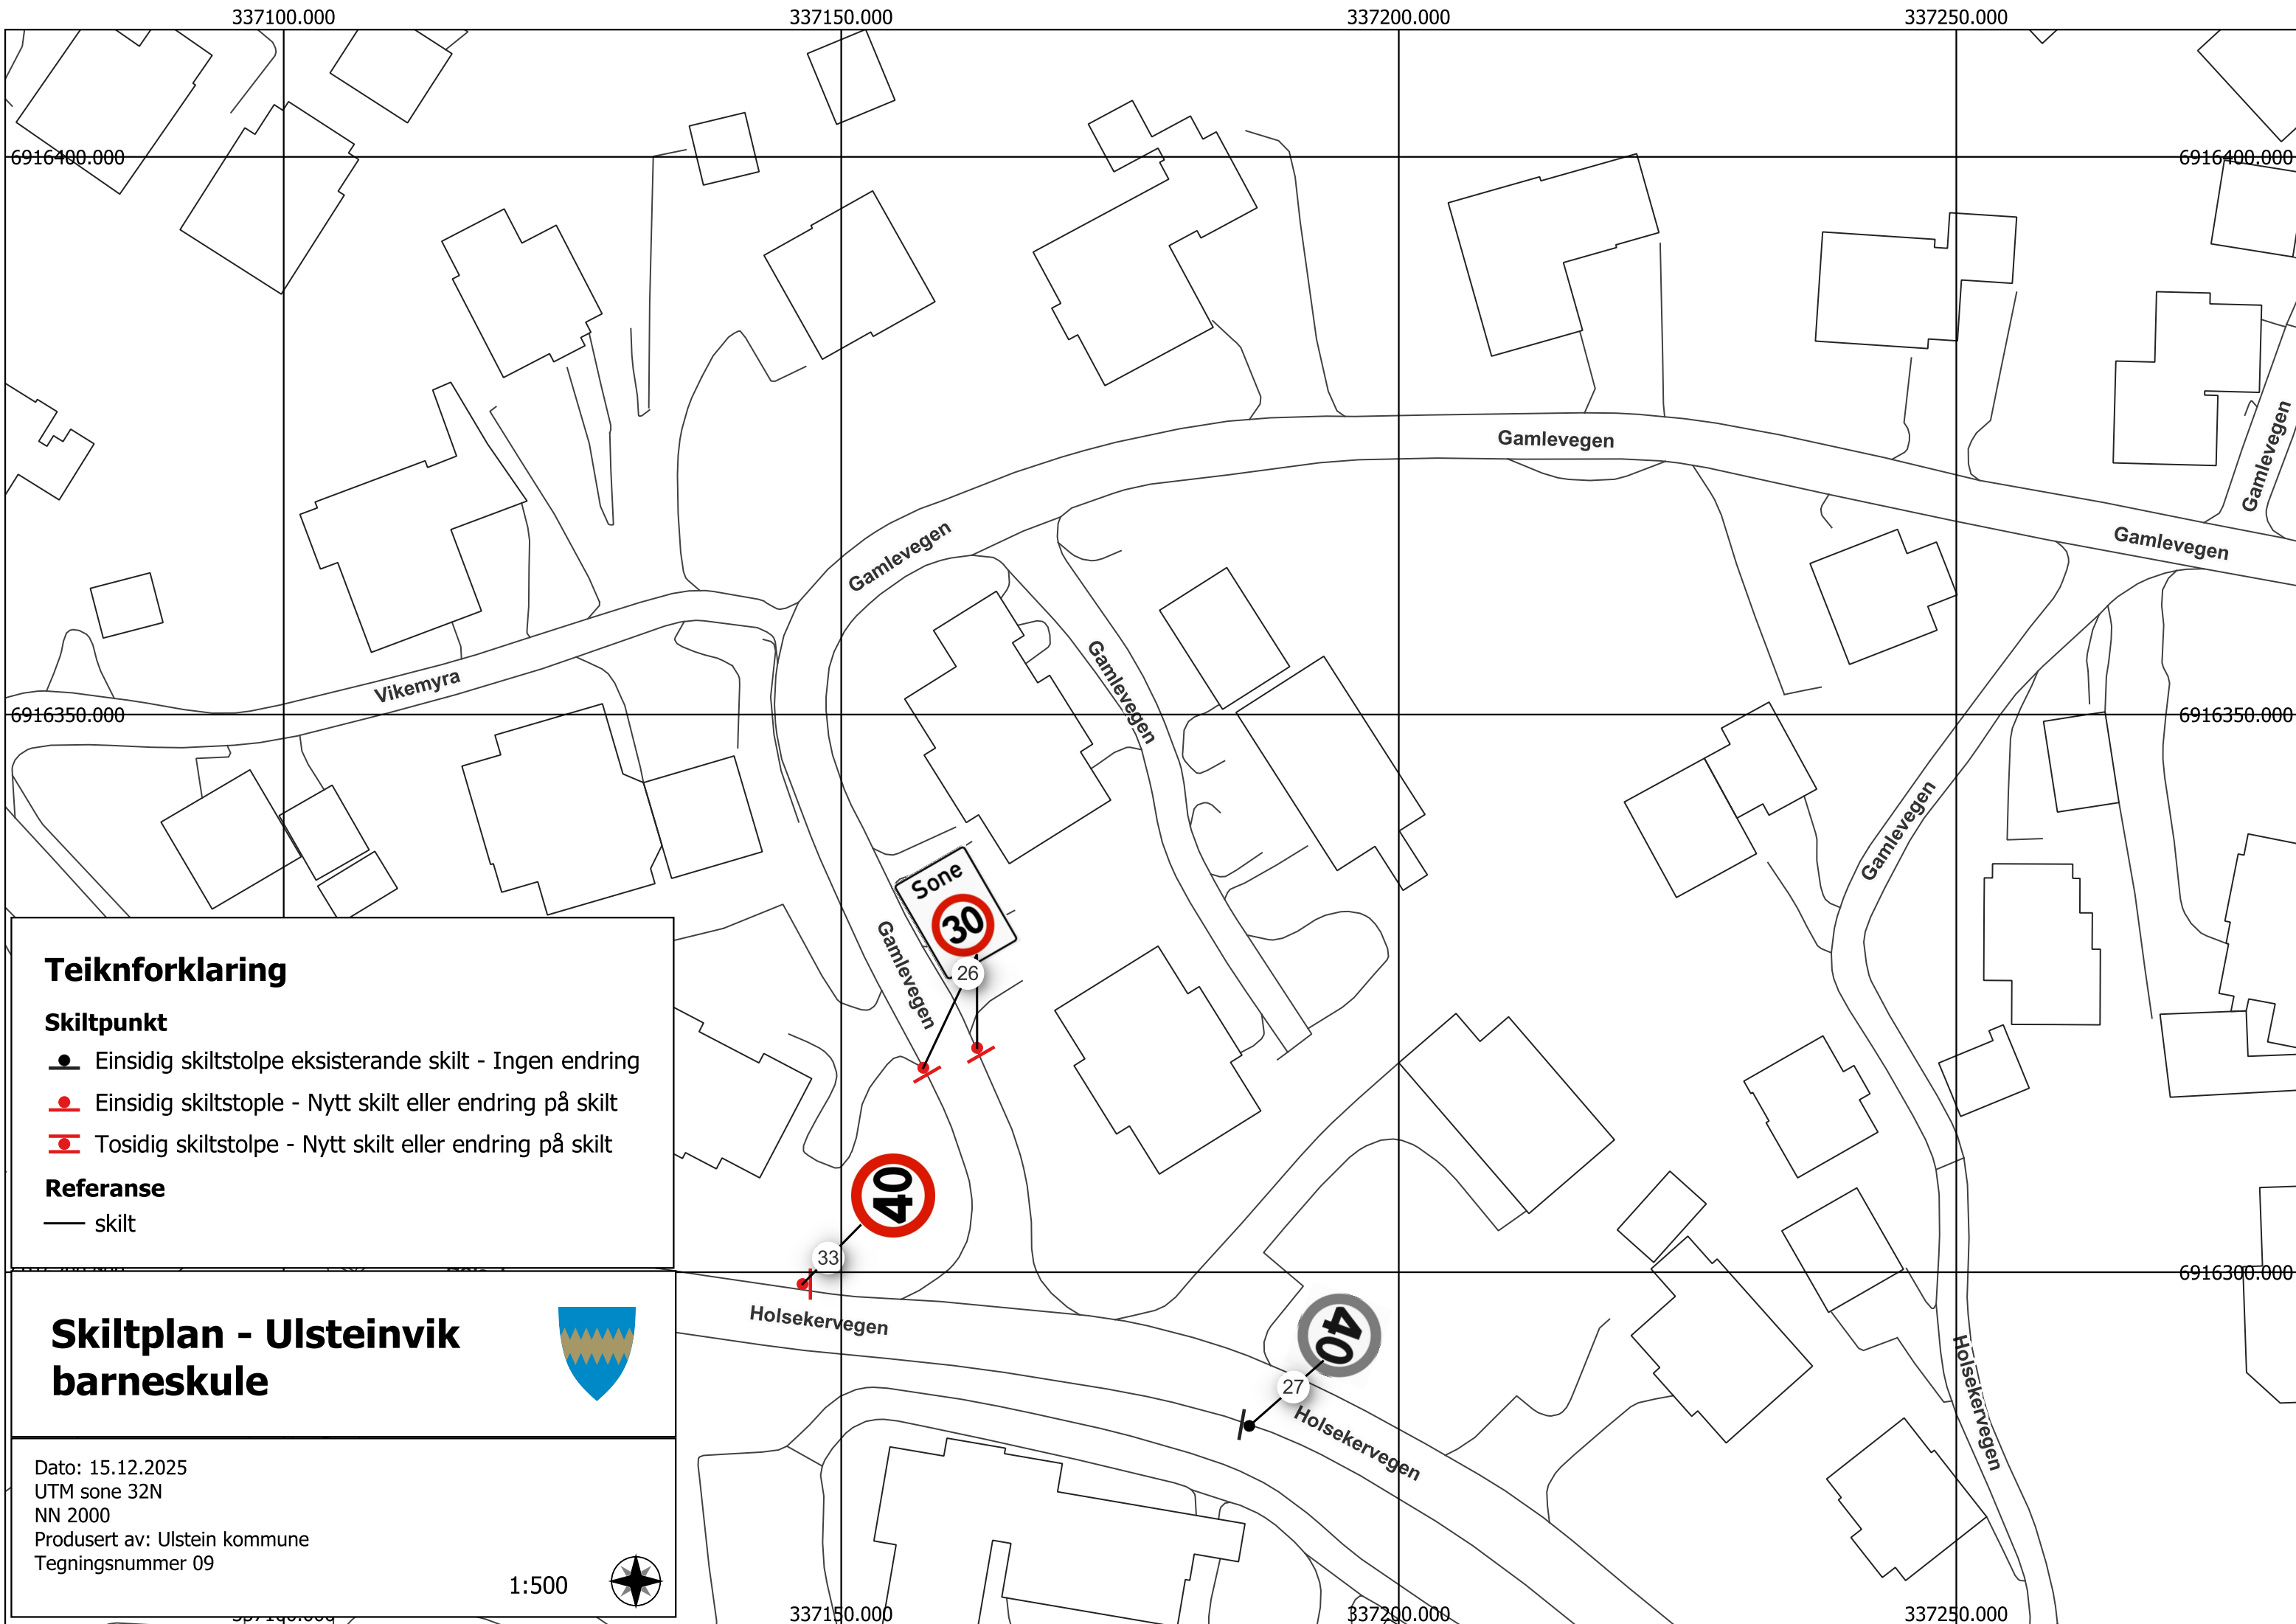


Teiknforklaring

- Skiltpunkt**
- Einsidig skiltstolpe eksisterande skilt - Ingen endring
 - Einsidig skiltstolpe - Nytt skilt eller endring på skilt
 - Tosidig skiltstolpe - Nytt skilt eller endring på skilt


Referanse
 skilt

Skiltplan - Ulsteinvik barneskule

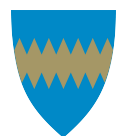



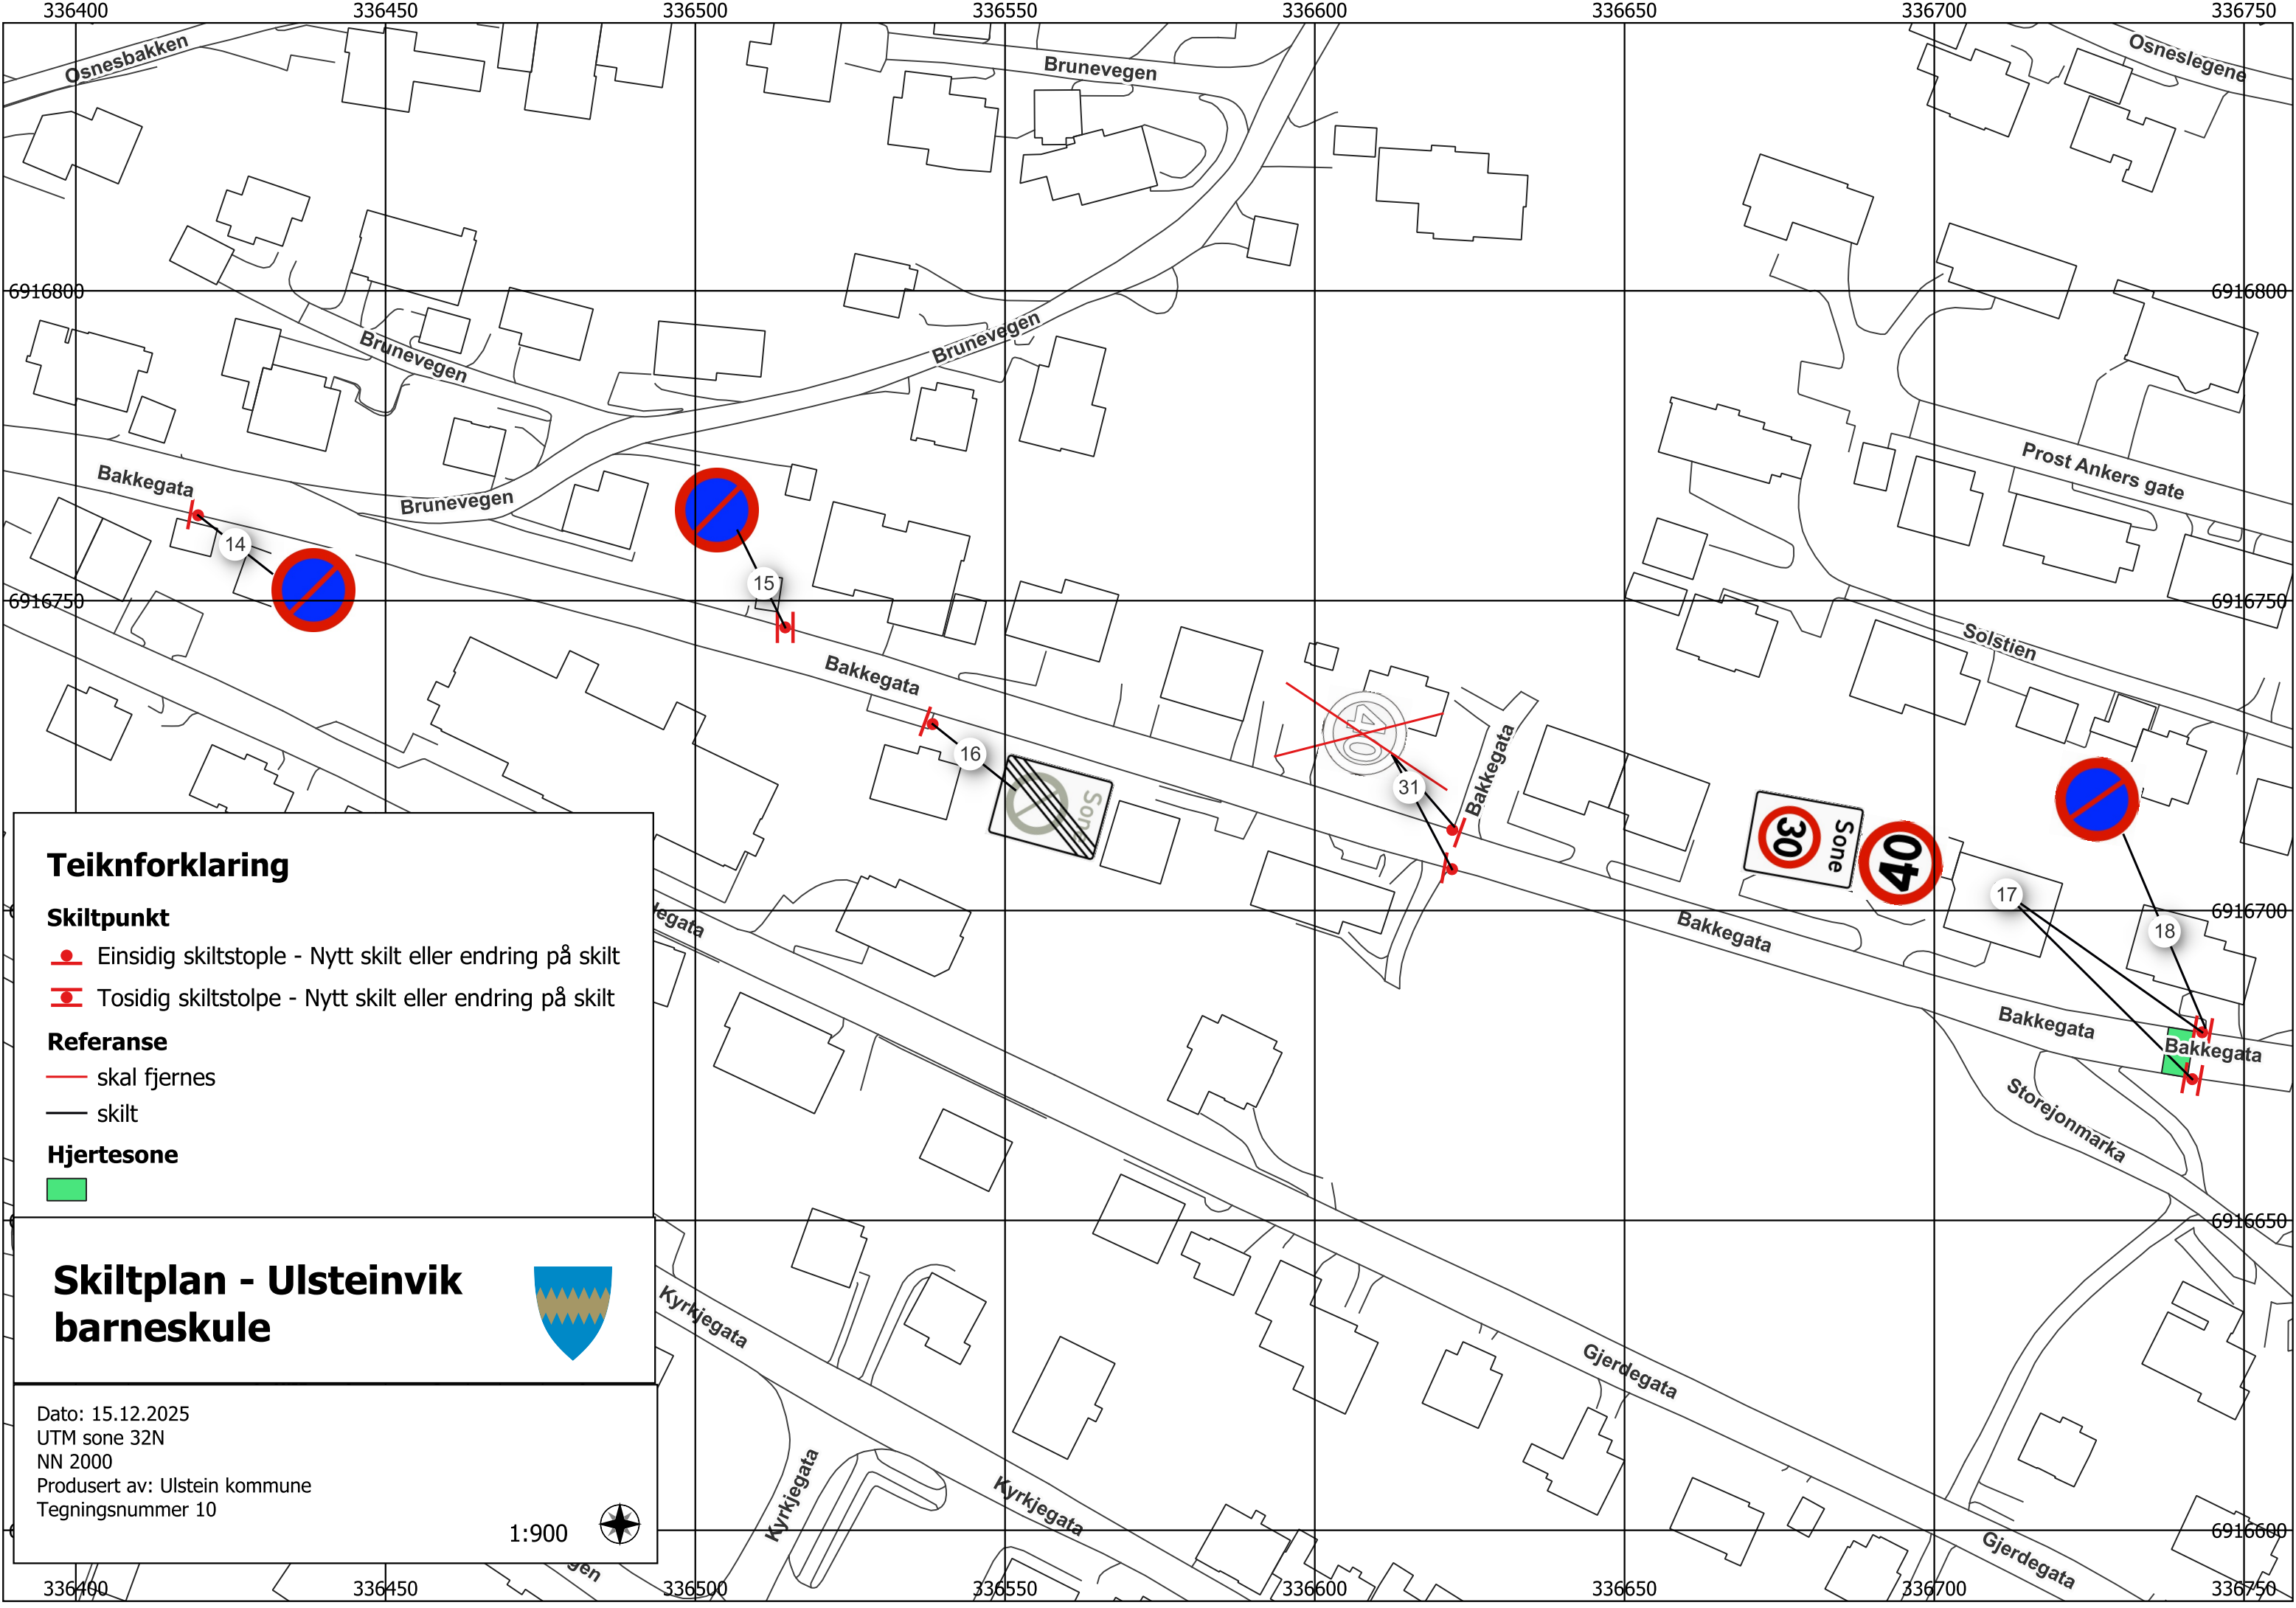


Dato: 15.12.2025
 UTM sone 32N
 NN 2000
 Produsert av: Ulstein kommune
 Tegningsnummer 09

1:500




Teiknforklaring

- Skiltpunkt**
-  Einsidig skiltstøple - Nytt skilt eller endring på skilt
-  Tosidig skiltstøple - Nytt skilt eller endring på skilt
- Referanse**
-  skal fjernes
-  skilt
- Hjertesone**
- 

Skiltplan - Ulsteinvik barneskule












Dato: 15.12.2025
 UTM sone 32N
 NN 2000
 Produsert av: Ulstein kommune
 Tegningsnummer 10

1:900 

336400 336450 336500 336550 336600 336650 336700 336750

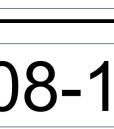6916800 6916750 6916700 6916650 6916600

ref	skiltnr	skiltpunkt	skilt	folie	størrelse	skilthøgd	bilde skilt	antal
4	306.1	Nytt skiltpunkt	Nytt skilt	Klasse 2	MS	2000		2
2	362.40	Nytt skiltpunkt	Nytt skilt	Klasse 2	MS	2000		10
27	362.40g	Eksisterande skiltpunkt	Eksisterande skilt	Klasse 2	MS	2000		2
20	362.40k	Eksisterande skiltpunkt	Eksisterande skilt fjernast	Klasse 2	MS	2000		6
2	366.0	Nytt skiltpunkt	Nytt skilt	Klasse 2	MS	2000		12
5	370.0g	Eksisterande skiltpunkt	Eksisterande skilt	Klasse 2	MS	2000		1
10	372.0	Nytt skiltpunkt	Nytt skilt	Klasse 2	MS	2000		7
9	372.0g	Eksisterande skiltpunkt	Eksisterande skilt	Klasse 2	MS	2000		2
16	378.2	Nytt skiltpunkt	Nytt skilt	Klasse 2	MS	2000		1
11	552.0	Nytt skiltpunkt	Nytt skilt	Klasse 2	MS	2000		1
4	806.0.1	Nytt skiltpunkt	Nytt skilt	Klasse 2	MS	1850		2
9	806.0.2	Eksisterande skiltpunkt	Nytt skilt	Klasse 2	MS	1850		5
11	806.0.3	Nytt skiltpunkt	Nytt skilt	Klasse 2	MS	1800		1
4	808.42b	Nytt skiltpunkt	Nytt skilt	Klasse 2	MS	1500		2
11	828.3	Nytt skiltpunkt	Nytt skilt	Klasse 2	MS	1500		1

ref	vegobjekt
8	Ny vegbom
7	Eksisterande vegbom skal fjernast