

# Detaljplan Støylane gbnr. 10/2

VAO-plan  
18.03.2022





**Teiknforklaring**

Vassleiding ---

Spillvatn ---


Overvatn ---

Brannhydrant ○





**Nytt leidningsnett**

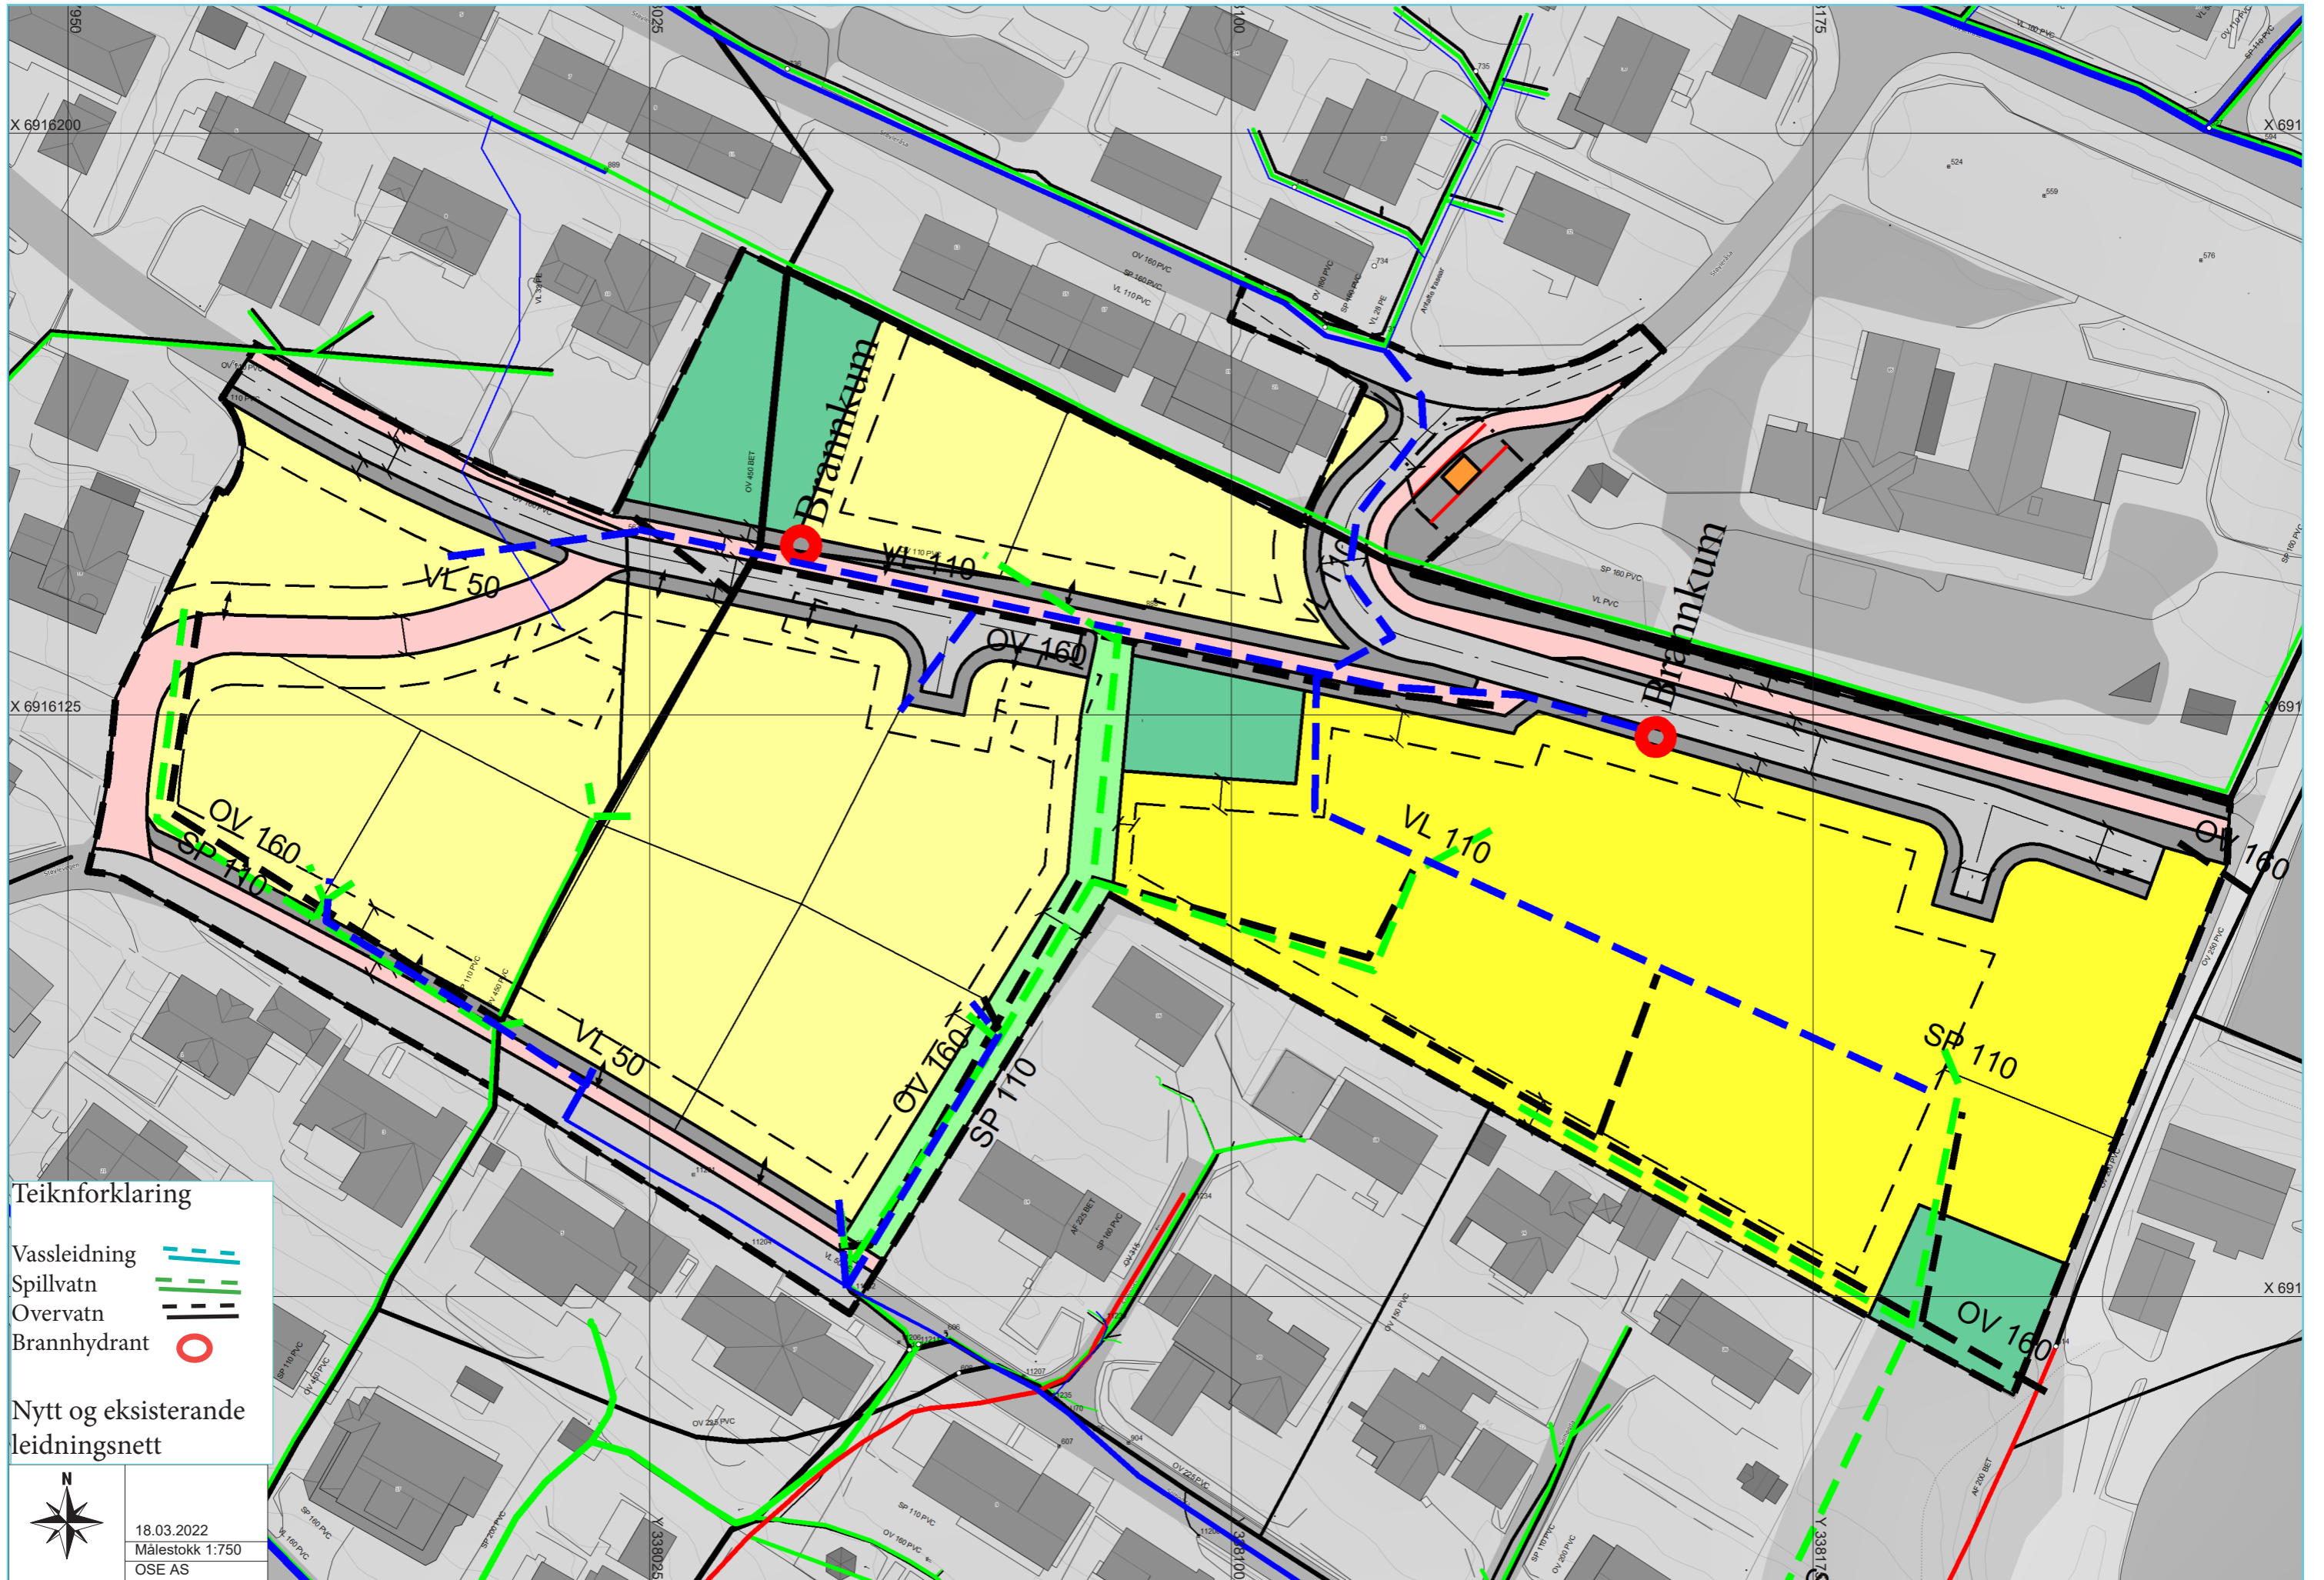N

18.03.2022  
Målestokk 1:750  
OSE AS




**Teiknforklaring**

- Vassleiding 
- Spillvatn 
- Overvatn 
- Brannhydrant 

Nytt og eksisterande  
leidningsnett




18.03.2022  
Målestokk 1:750  
OSE AS

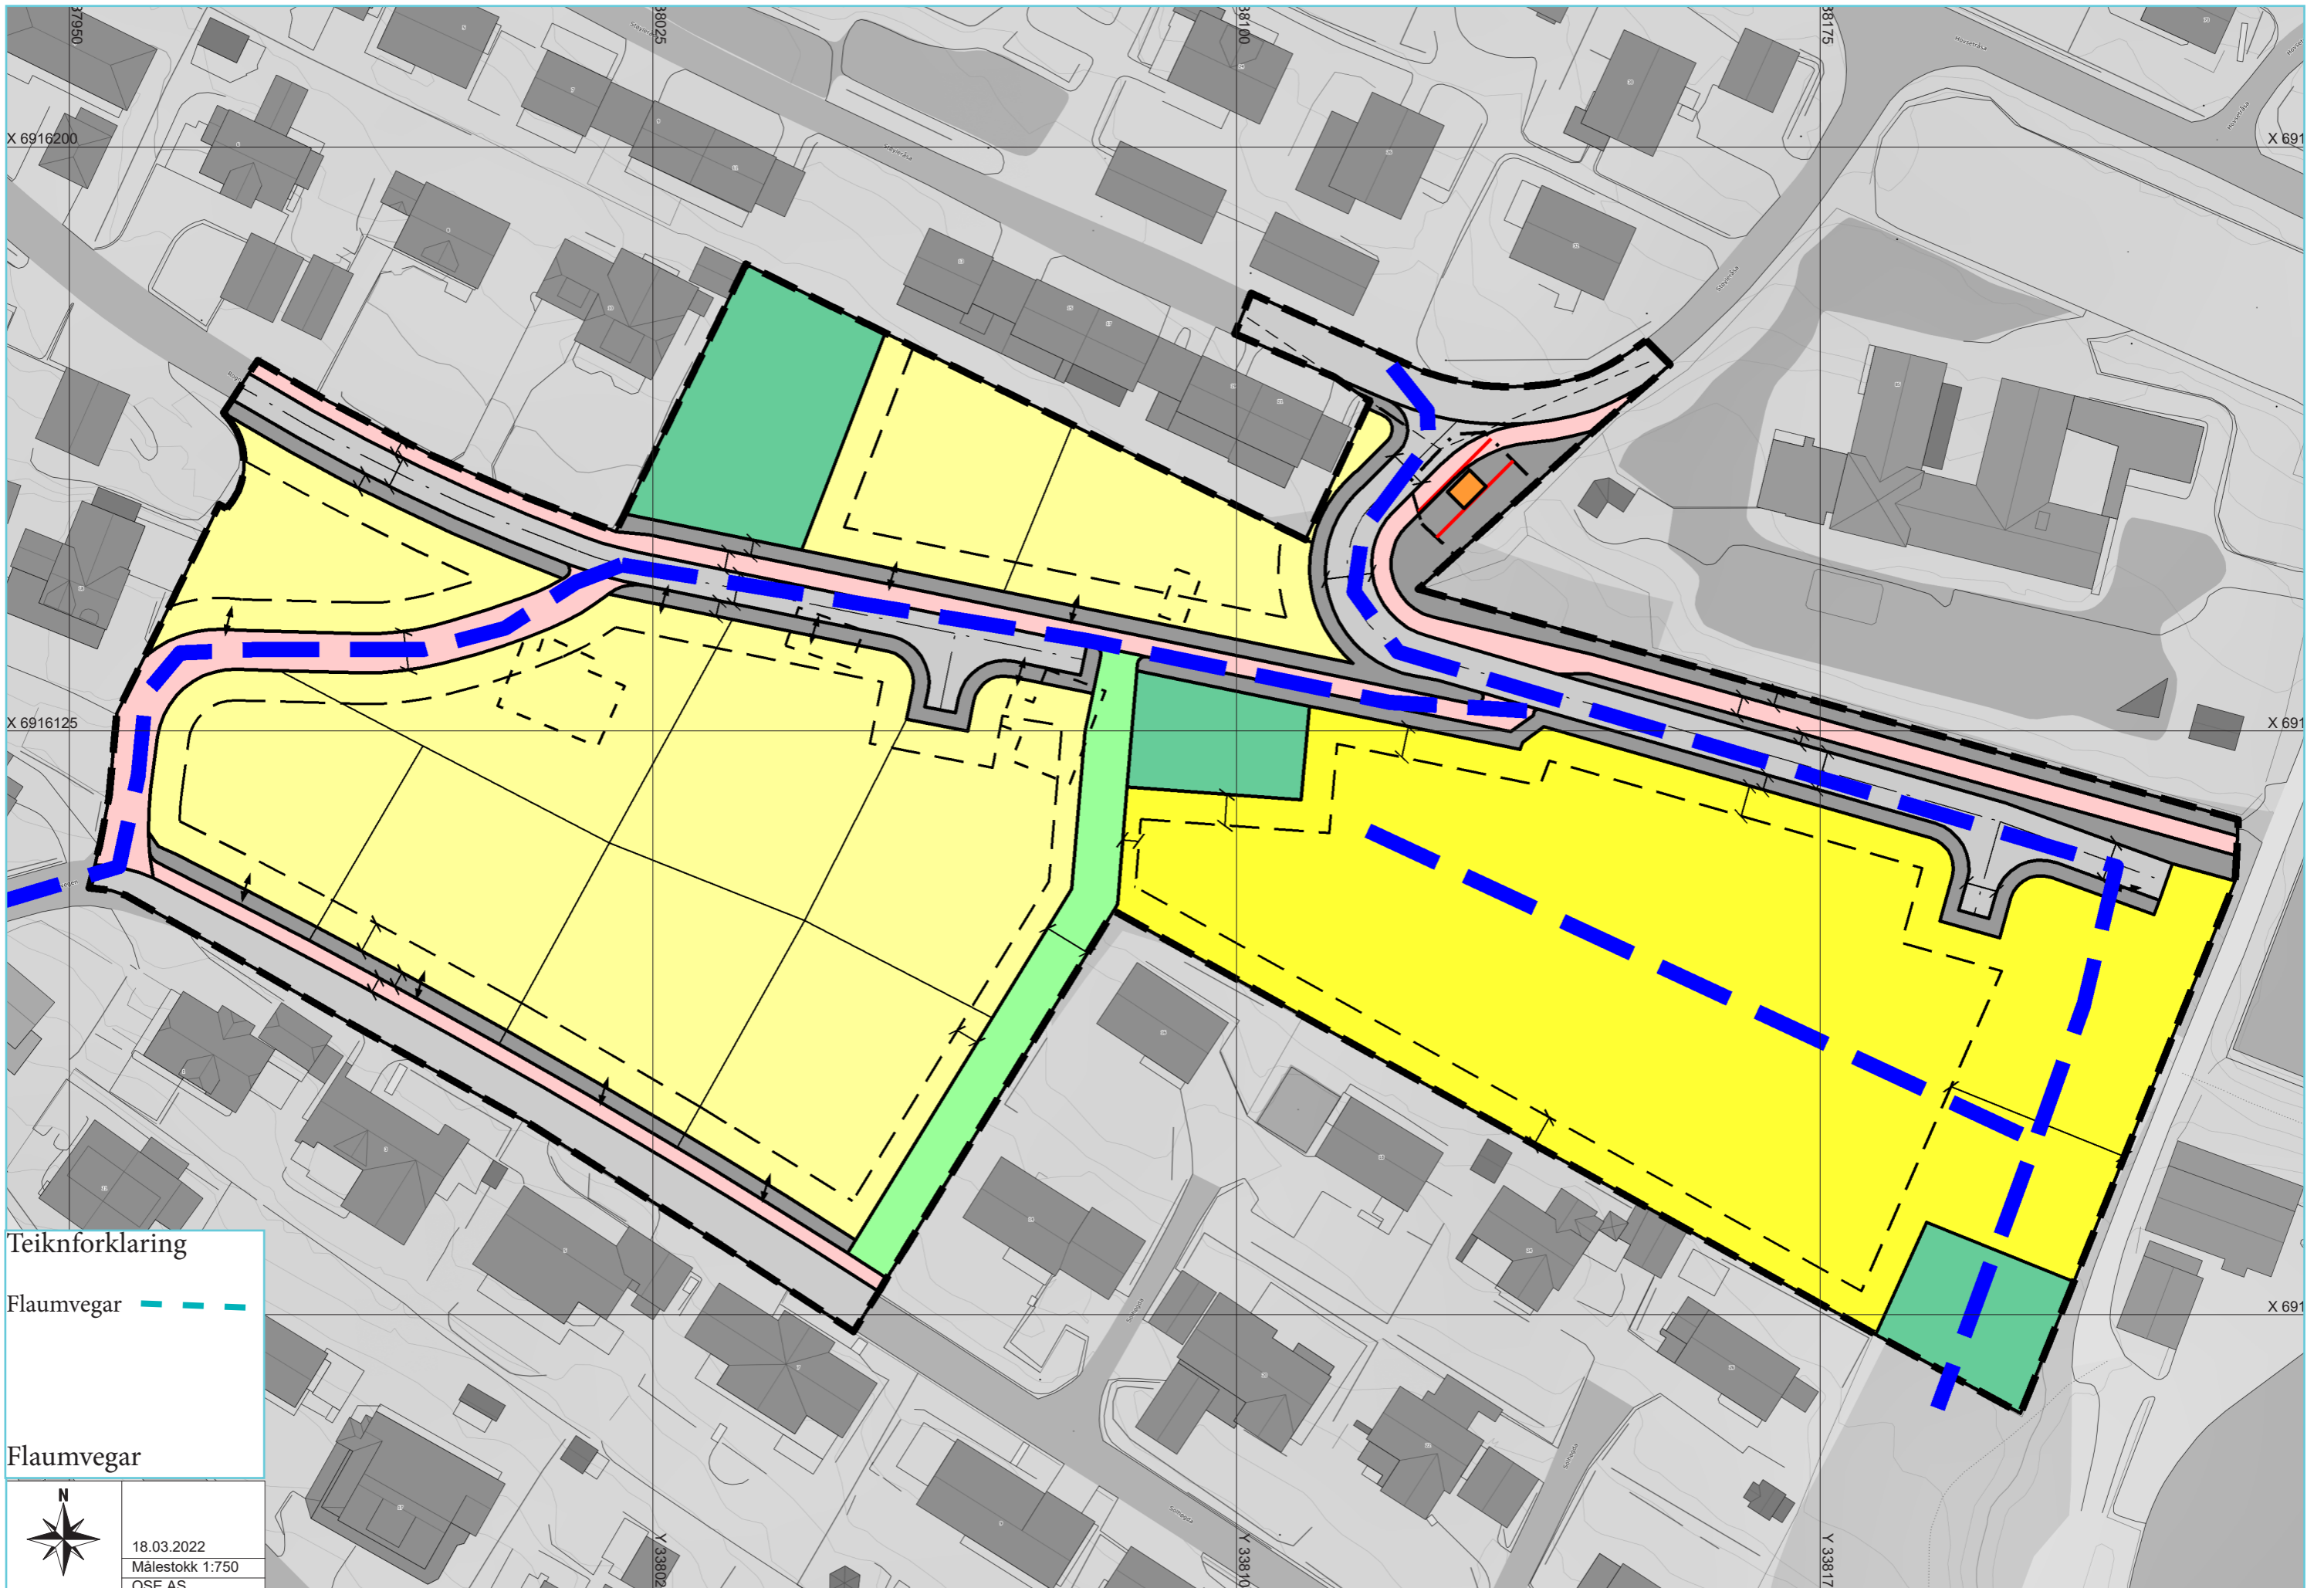


Teiknforklaring

Flaumvegur 

Flaumvegur 

 18.03.2022  
Málestokk 1:750  
OSF AS



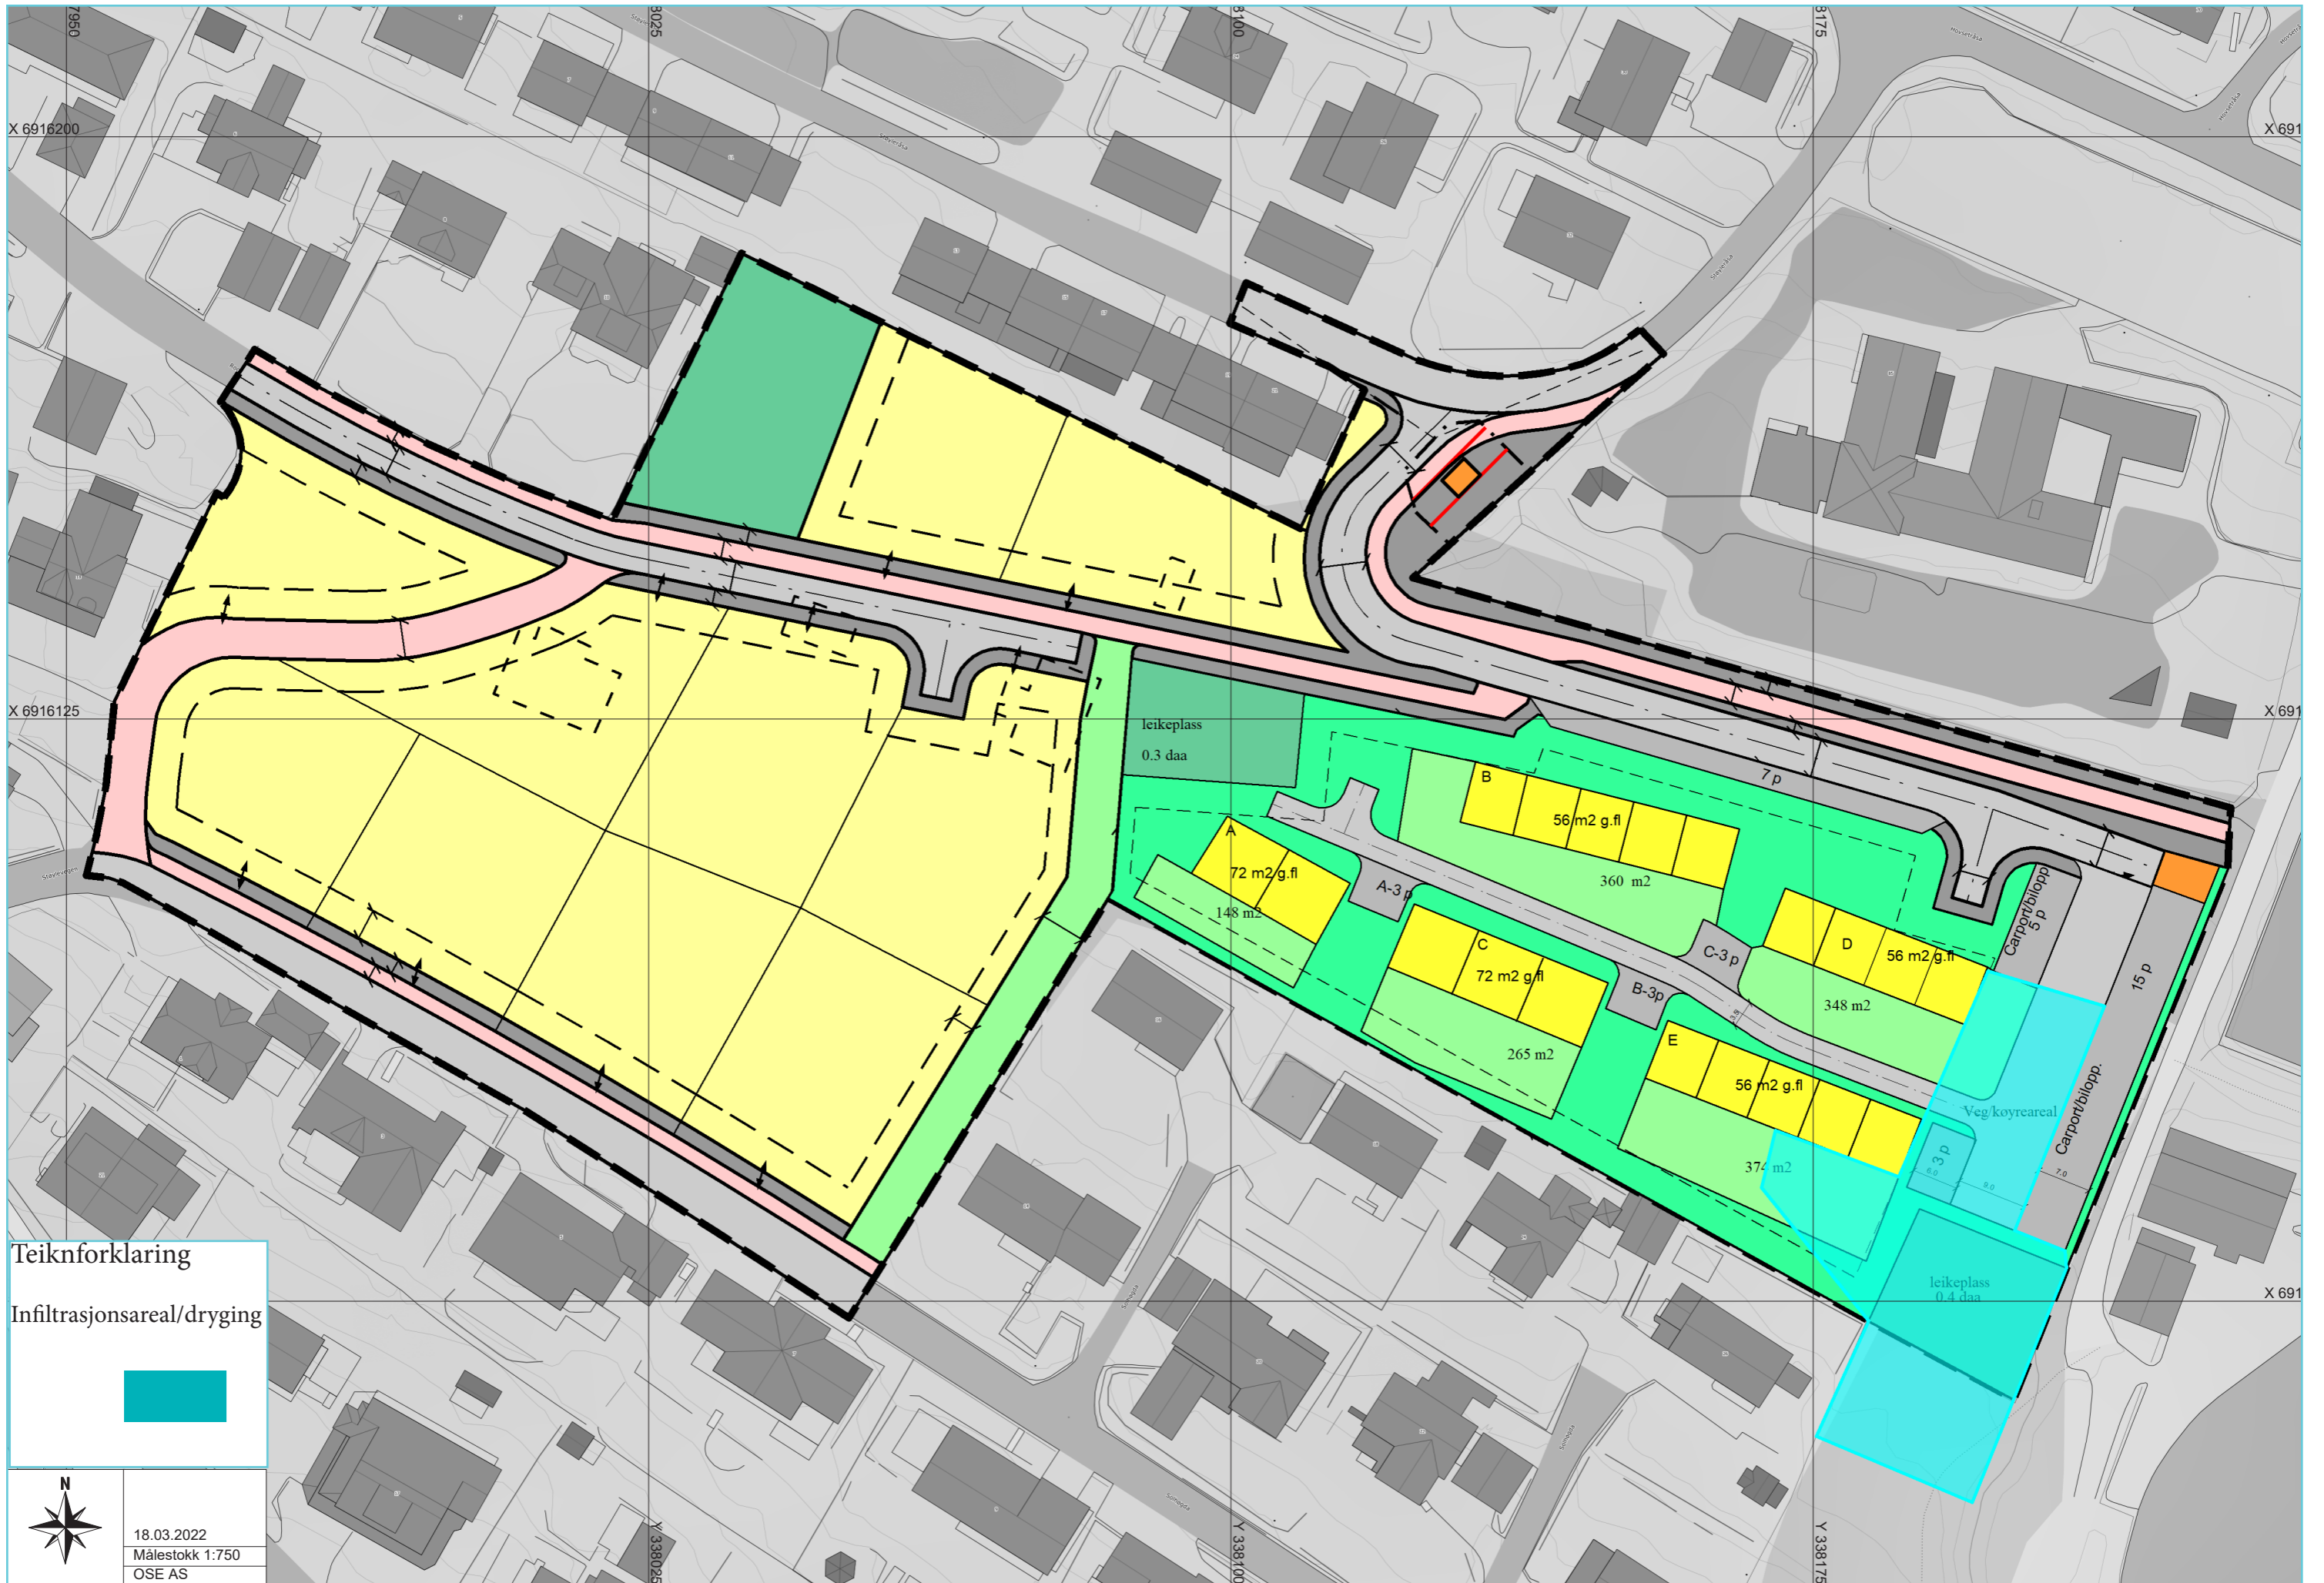

**Teiknforklaring**

Infiltrasjonsareal/dryinging



18.03.2022  
 Målestokk 1:750  
 OSE AS

