






Oversiktskart

Skiltpunkt

-  Einsidig skiltstolpe eksisterende skilt - Ingen endring
-  Einsidig skiltstolpe - Nytt skilt eller endring på skilt
-  Tosidig skiltstolpe - Nytt skilt eller endring på skilt

Andre vegobjekt


-  Forslag ny vegbom
-  Eksisterende vegbom skal fjernast


Skiltplan - Ulsteinvik barneskule



Dato: 15.12.2025
UTM sone 32N
NN 2000
Produsert av: Ulstein kommune
Tegningsnummer 06

1:2 500

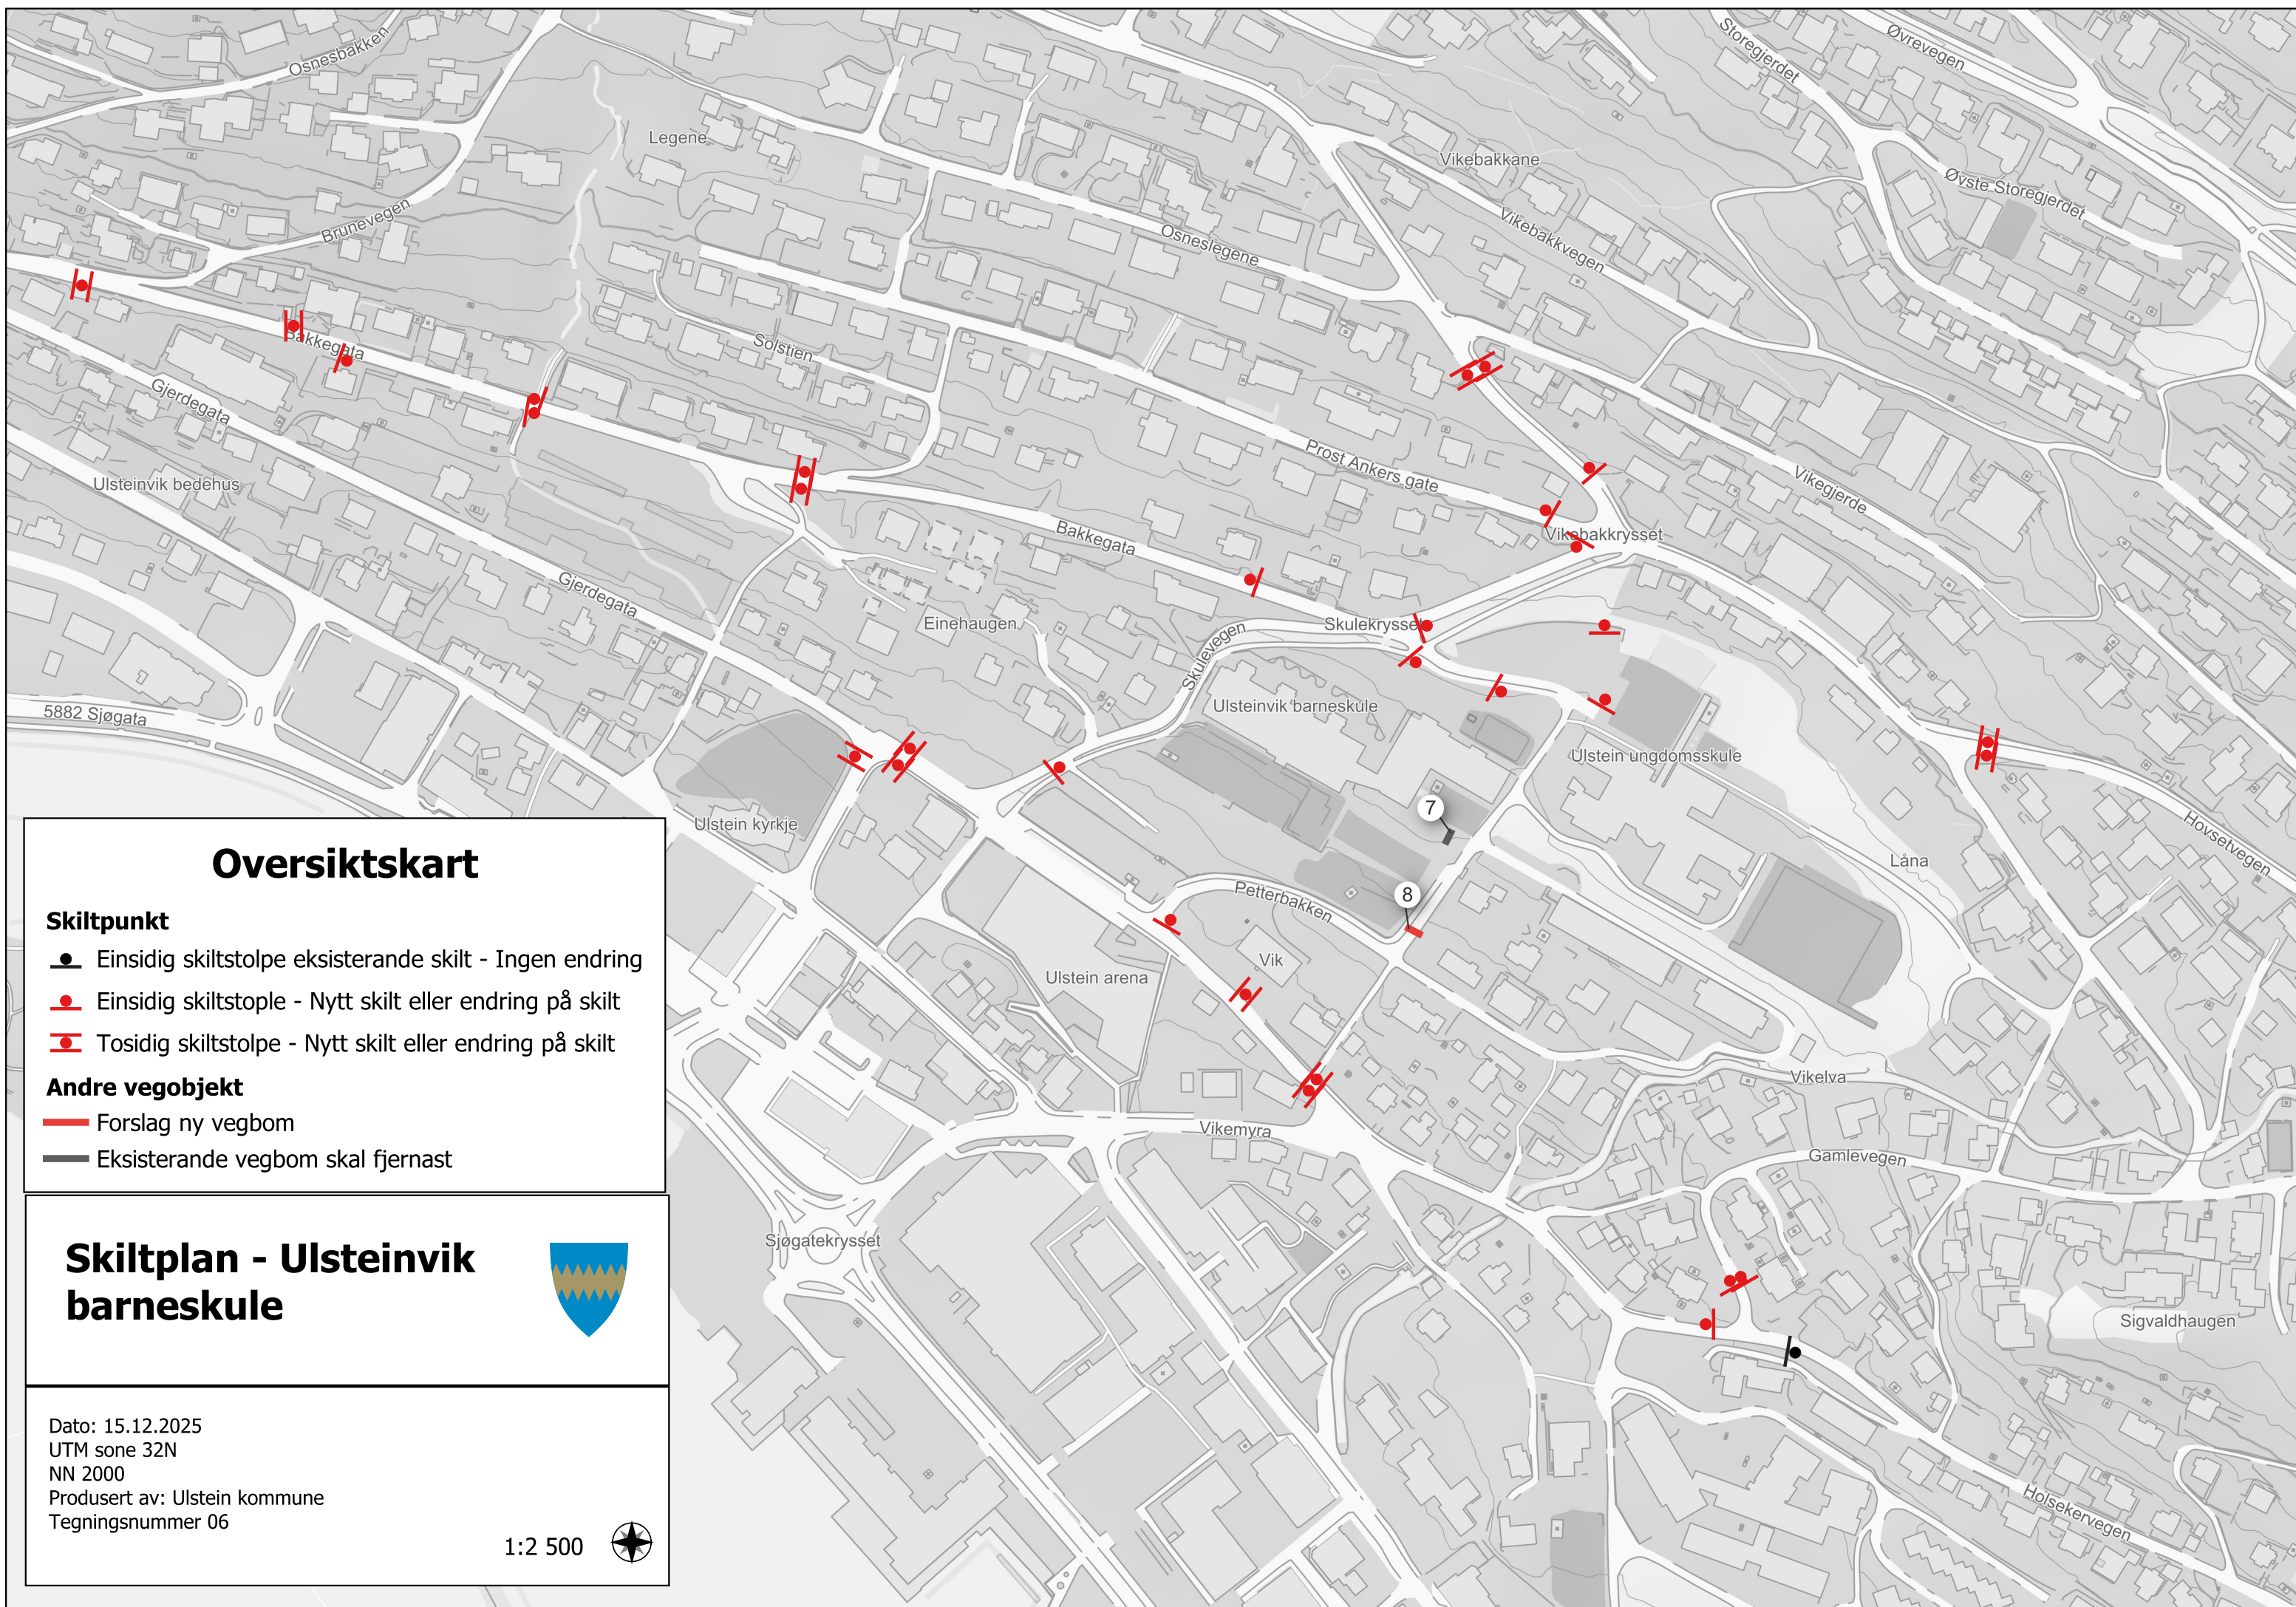

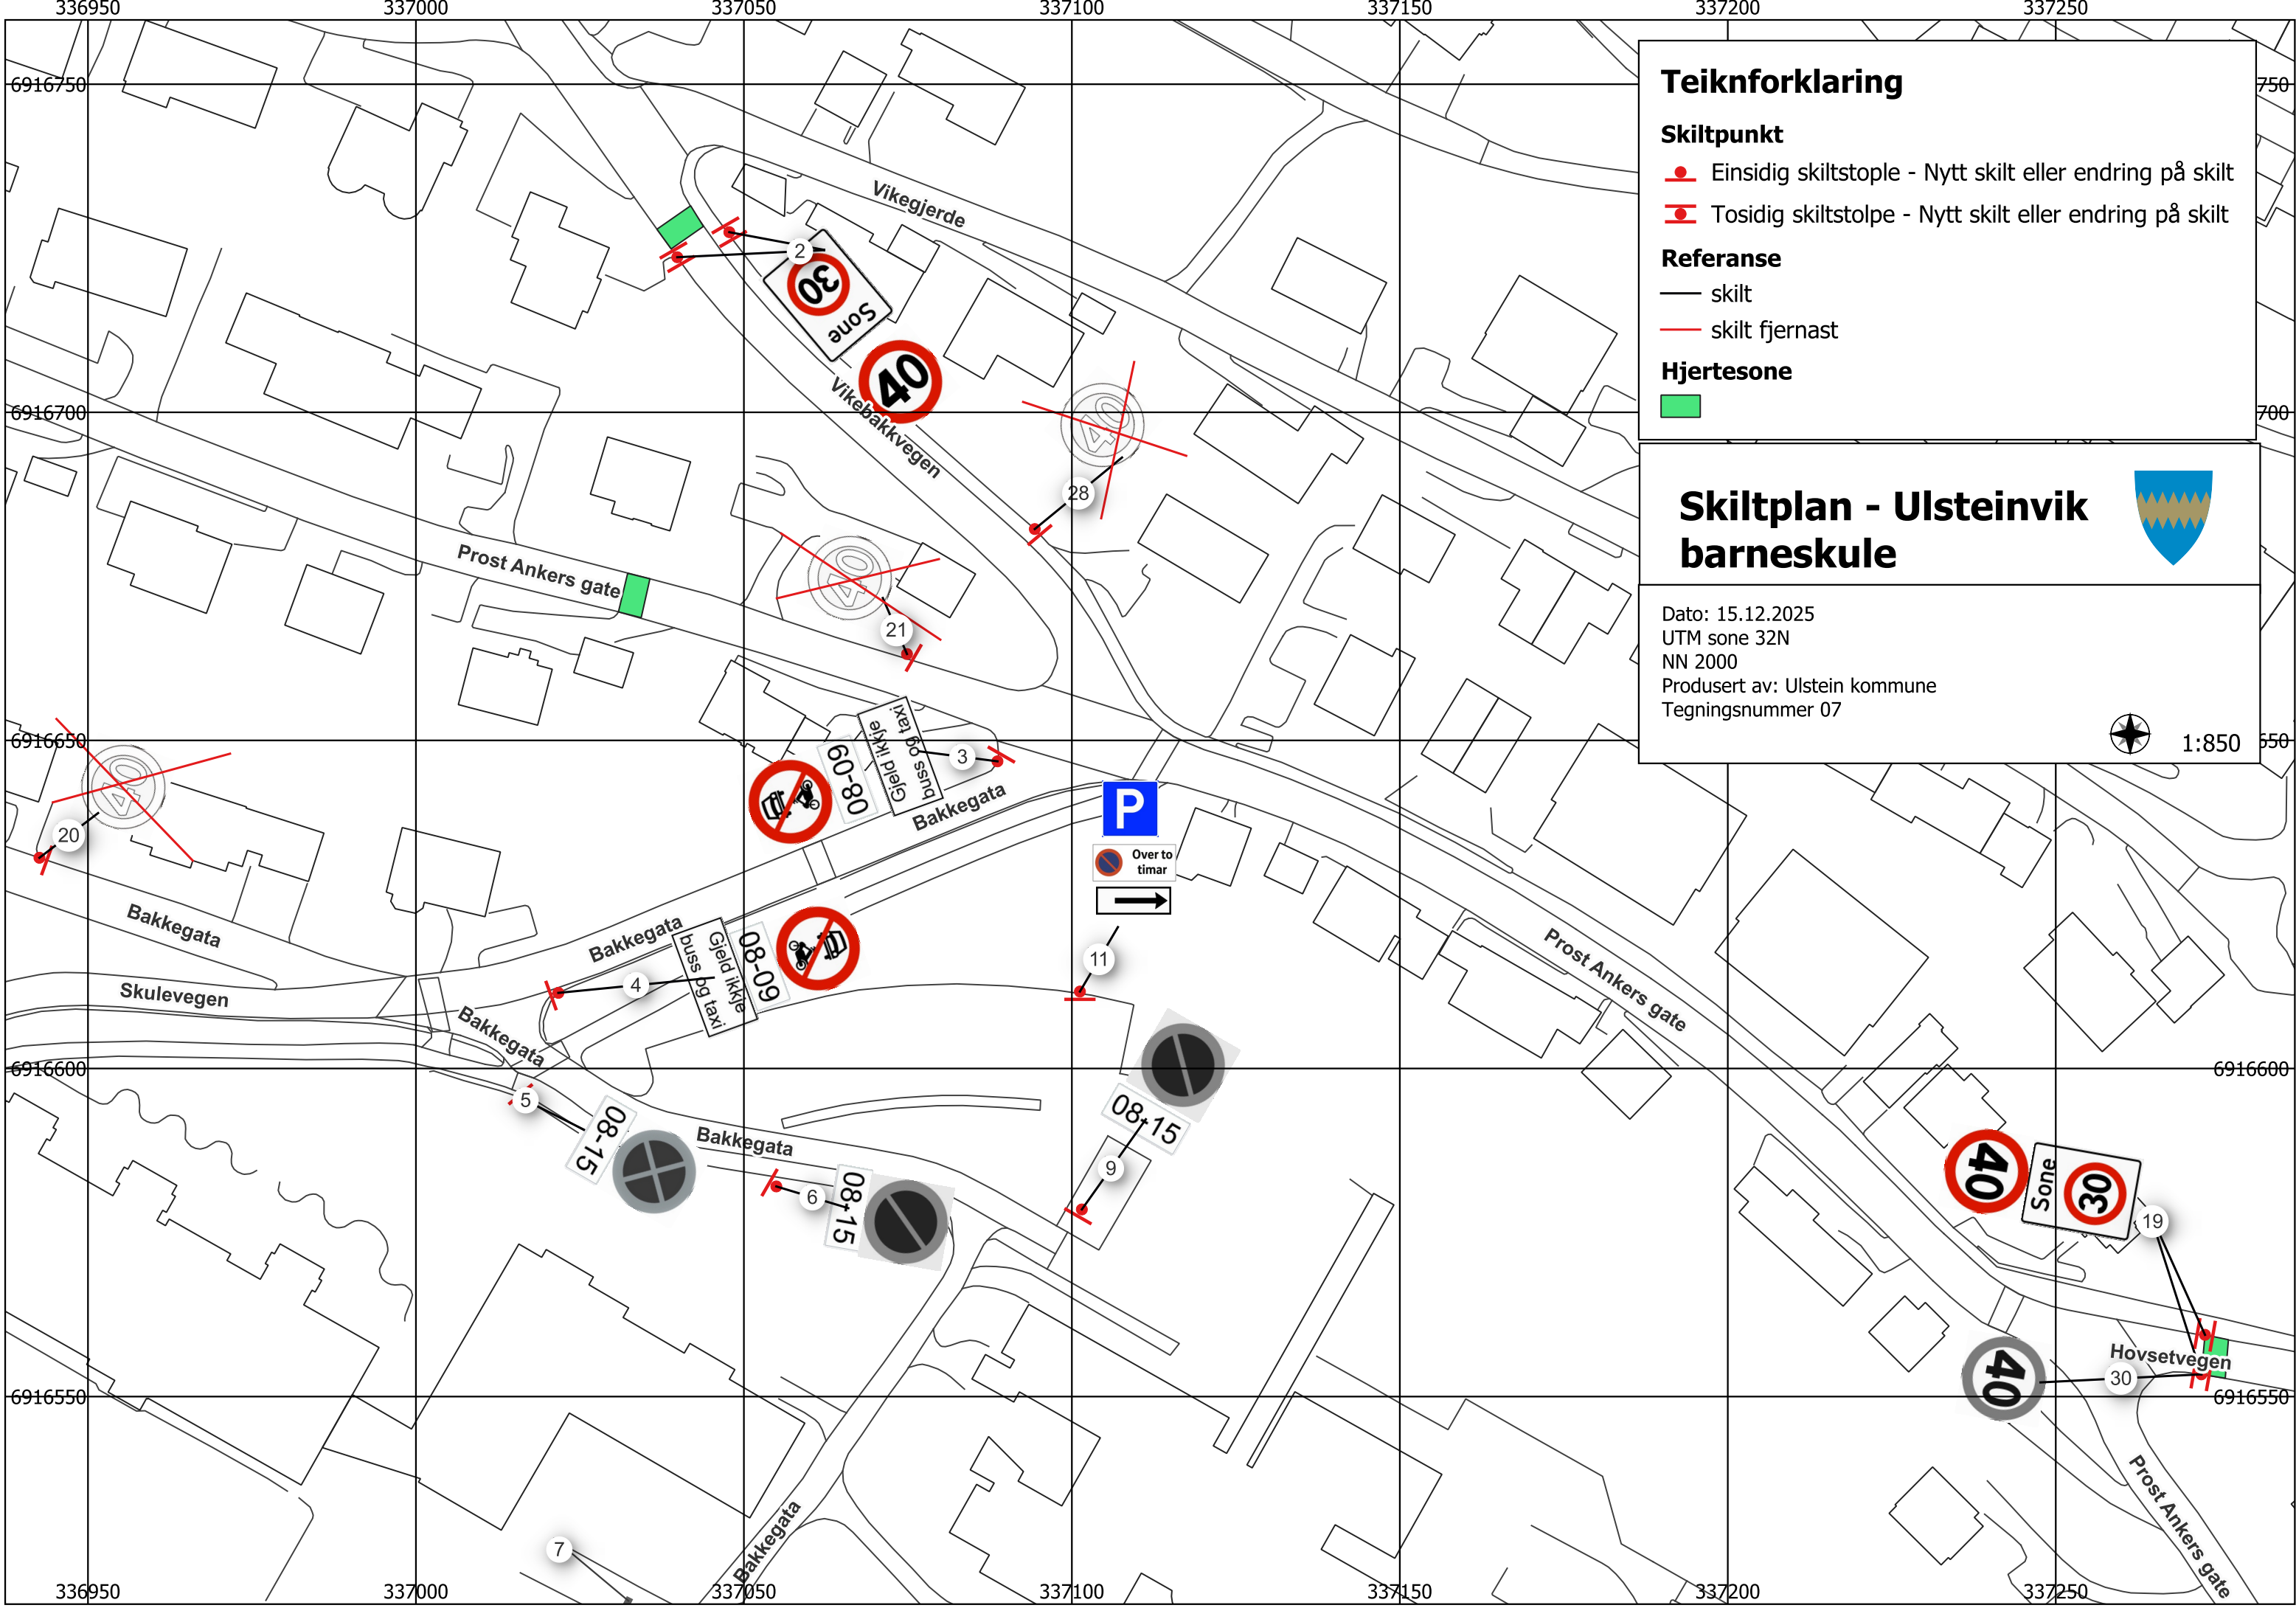

Teiknforklaring

Skiltpunkt

- Einsidig skiltstolpe - Nytt skilt eller endring på skilt
- Tosidig skiltstolpe - Nytt skilt eller endring på skilt


Referanse

- skilt
- skilt fjernast

Hjertesone

-

Skiltplan - Ulsteinvik barneskule

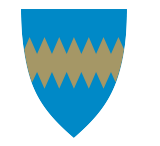

Dato: 15.12.2025
 UTM sone 32N
 NN 2000
 Produsert av: Ulstein kommune
 Tegningsnummer 07

1:850

336950
6916750
6916700
6916650
6916600
6916550
336950

337000
337050
337100
337150
337200
337250

337200
337250

750
700
650
600
550


336800

336850

336900



336950

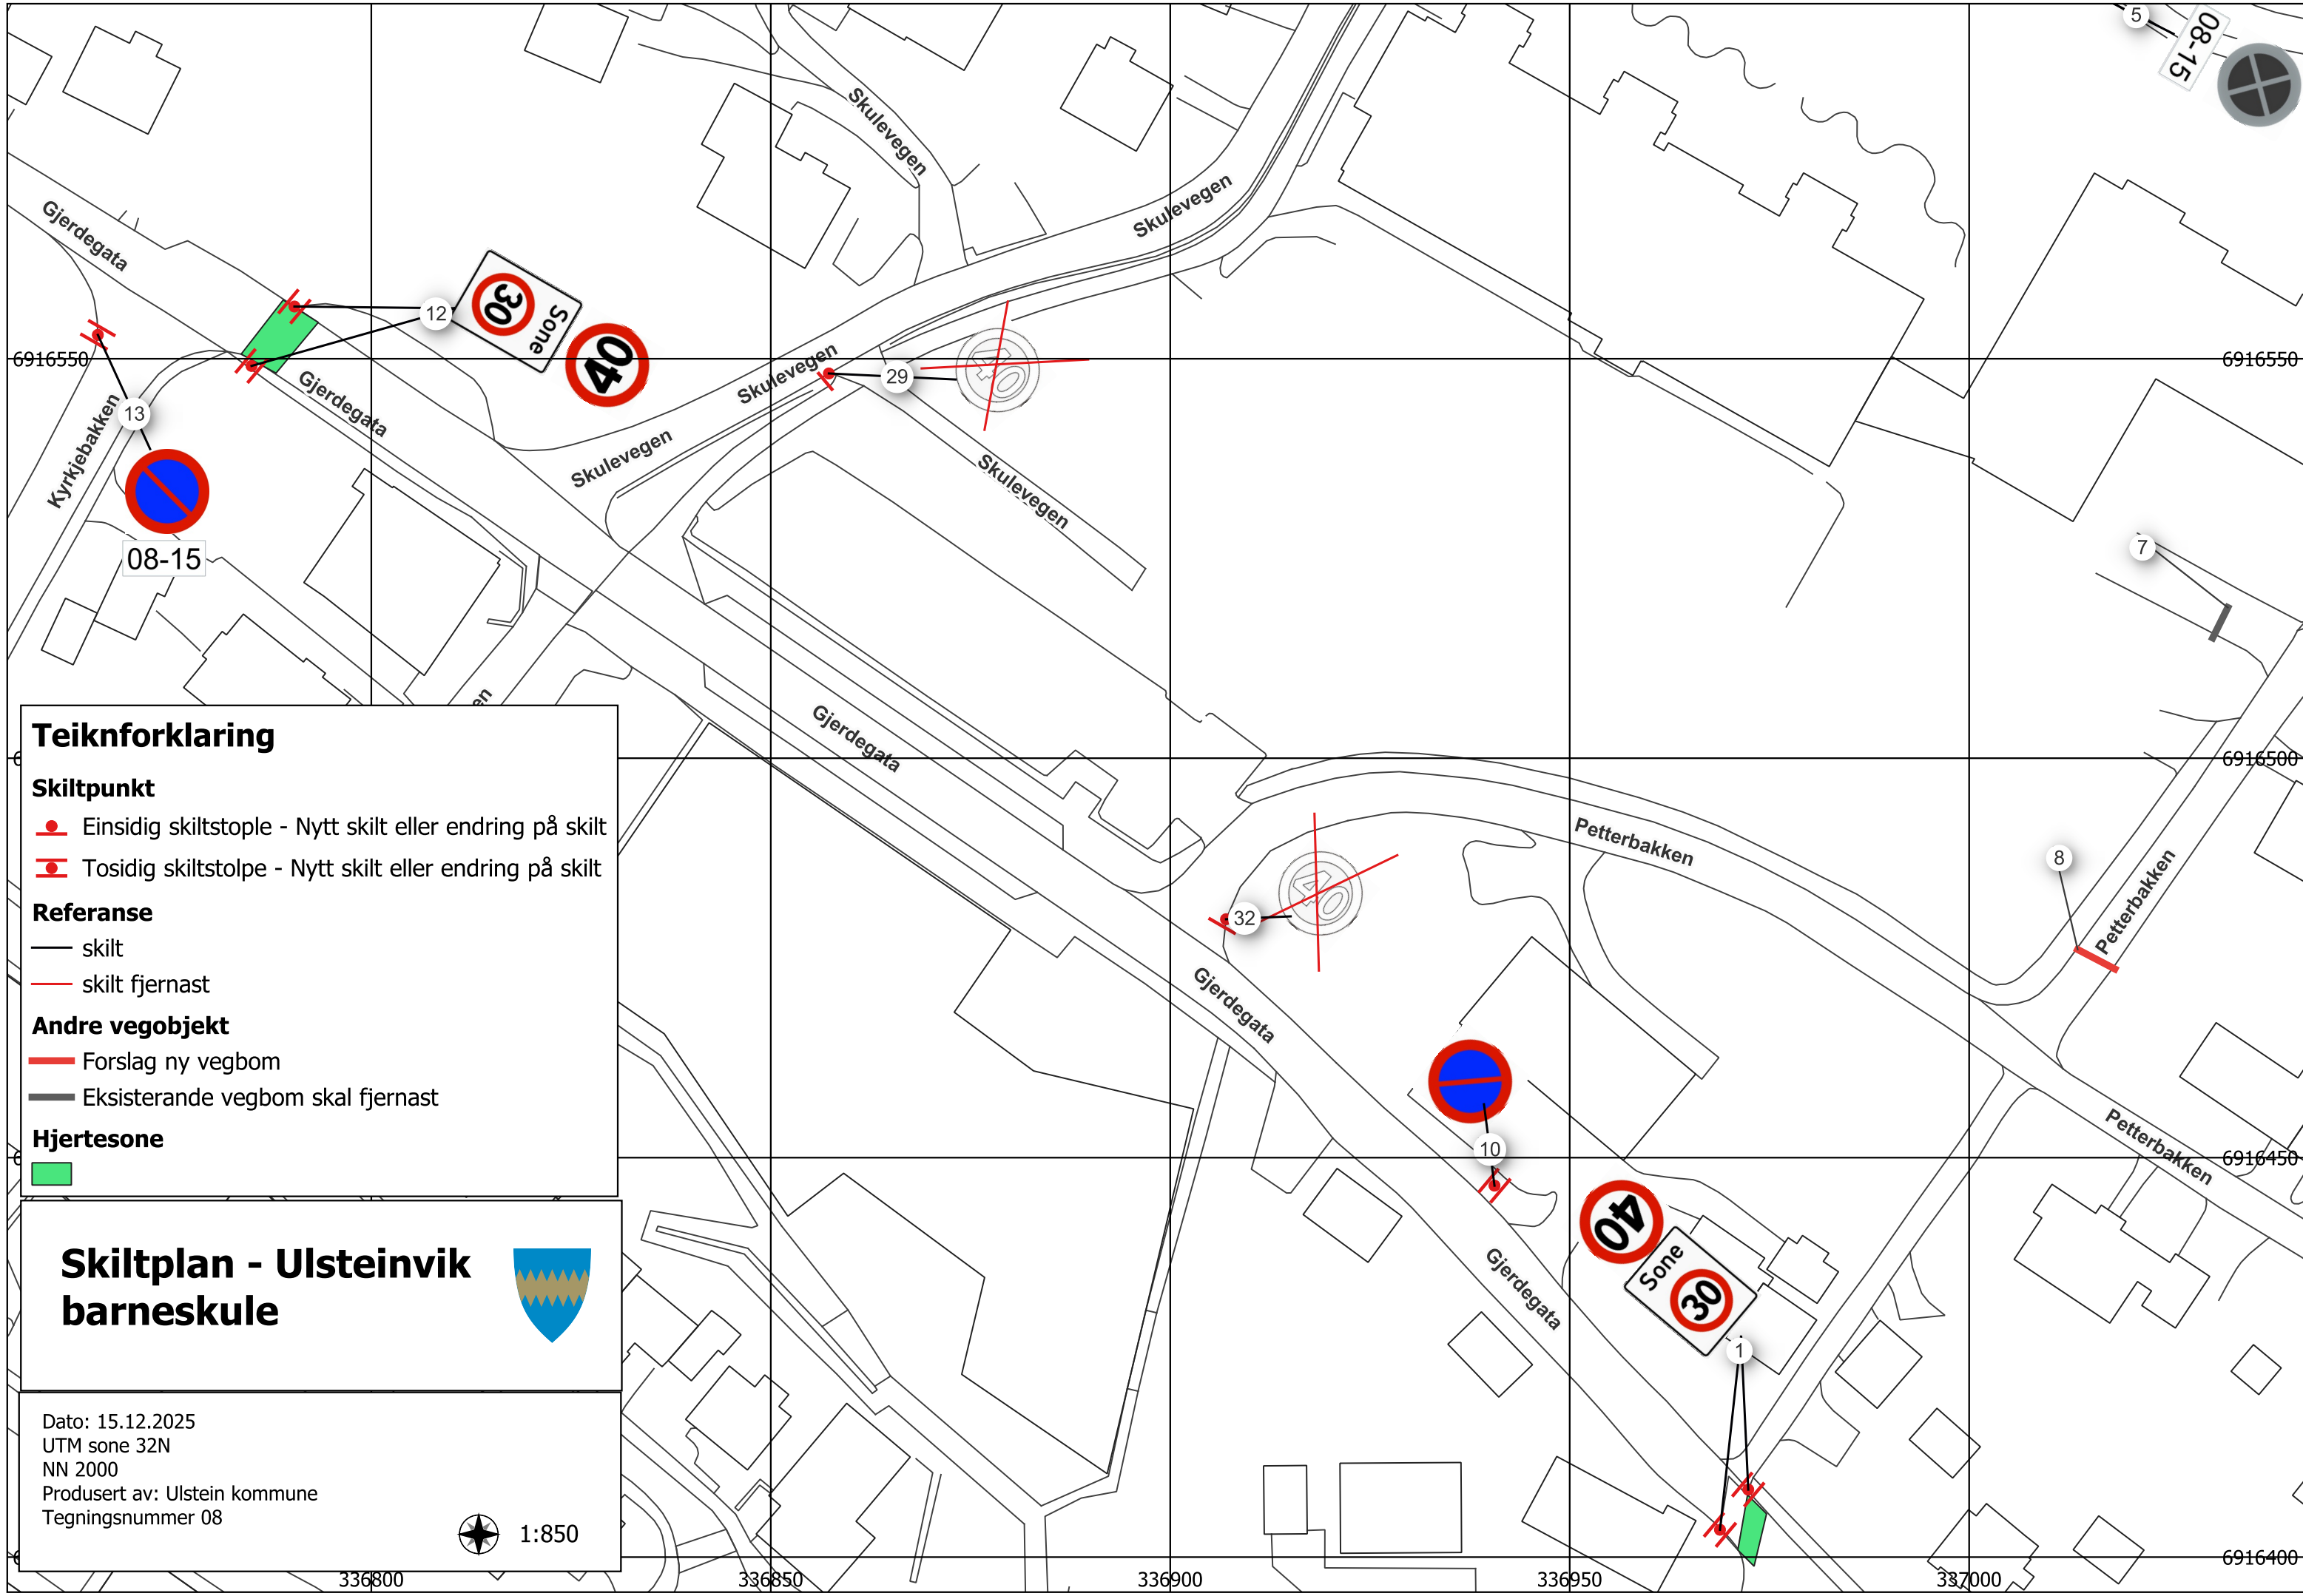337000





Teiknforklaring



Skiltpunkt

-  Einsidig skiltstople - Nytt skilt eller endring på skilt
-  Tosidig skiltstolpe - Nytt skilt eller endring på skilt

Referanse

-  skilt
-  skilt fjernast

Andre vegobjekt

-  Forslag ny vegbom
-  Eksisterande vegbom skal fjernast


Hjertesone



Skiltplan - Ulsteinvik barneskule



Dato: 15.12.2025
 UTM sone 32N
 NN 2000
 Produsert av: Ulstein kommune
 Tegningsnummer 08

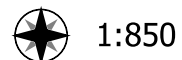

336800

336850

336900

336950

337000


6916400

6916500

6916550

6916450

6916550

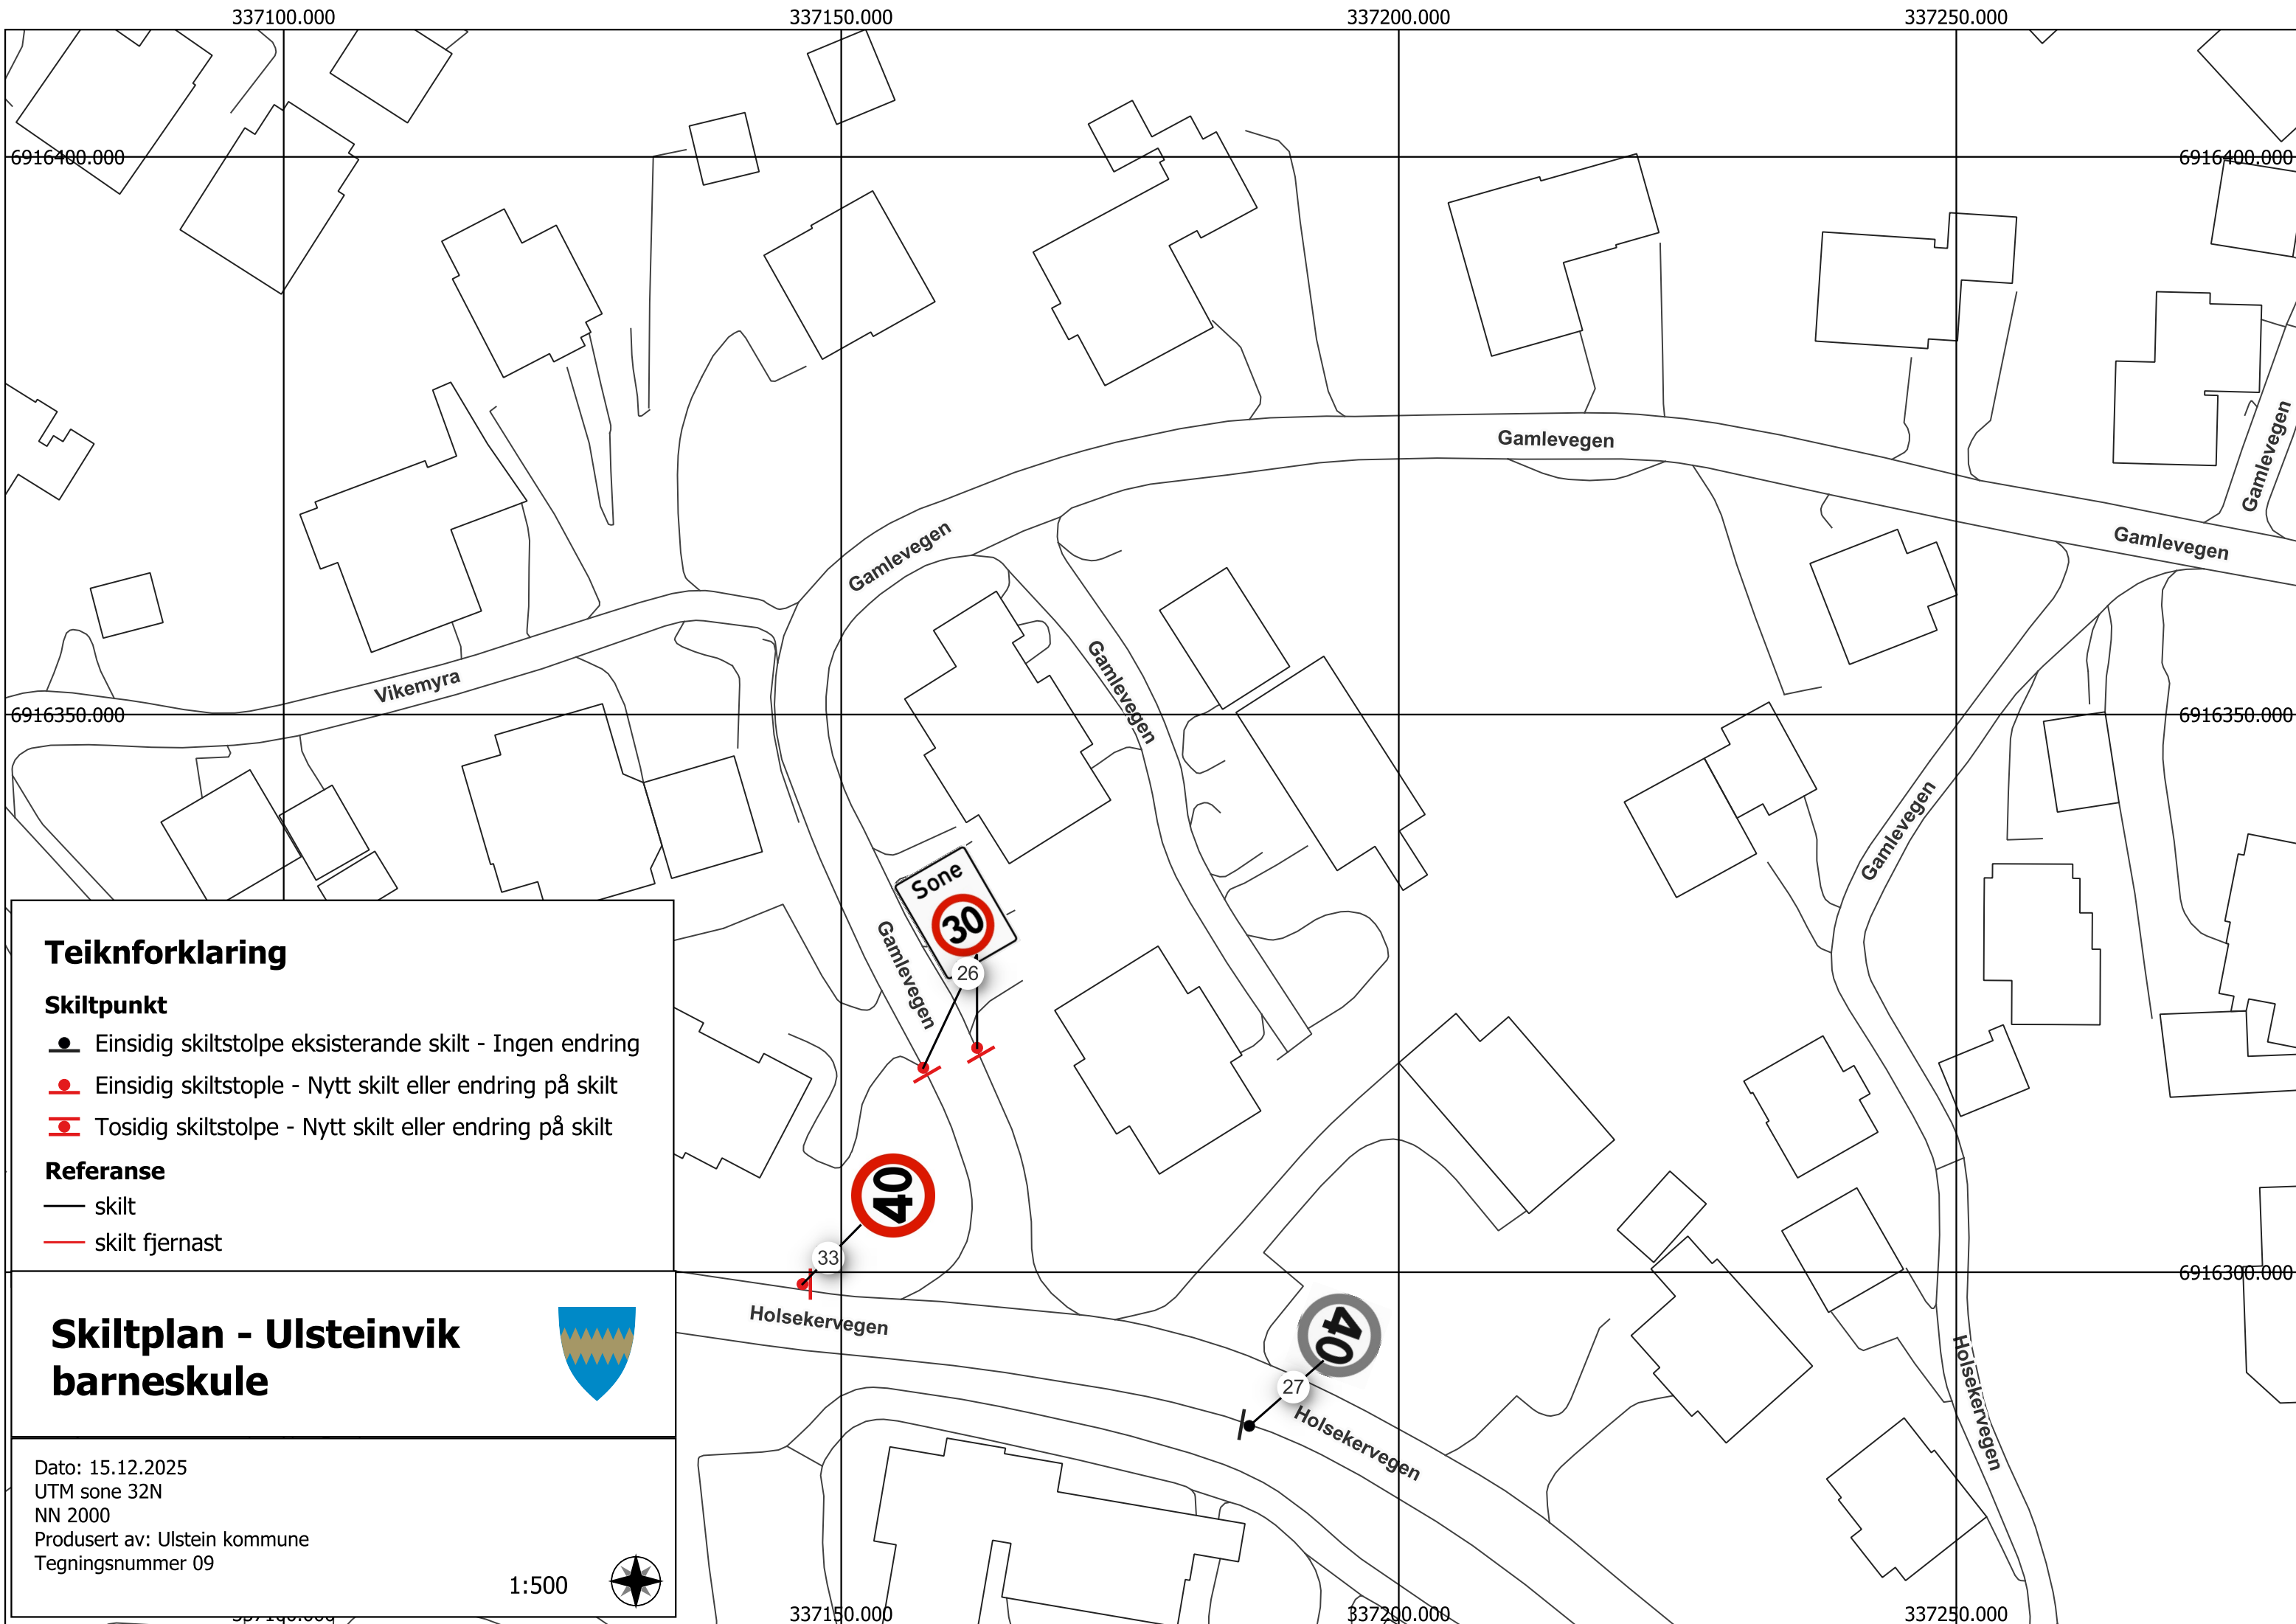

Teiknforklaring

Skiltpunkt

- Einsidig skiltstolpe eksisterande skilt - Ingen endring
- Einsidig skiltstolpe - Nytt skilt eller endring på skilt
- Tosidig skiltstolpe - Nytt skilt eller endring på skilt

Referanse

- skilt
- skilt fjernast

Skiltplan - Ulsteinvik barneskule



Dato: 15.12.2025
 UTM sone 32N
 NN 2000
 Produsert av: Ulstein kommune
 Tegningsnummer 09

1:500



337150.000

337200.000

337250.000

6916400.000

6916400.000

6916350.000


6916350.000

6916300.000






337100.000

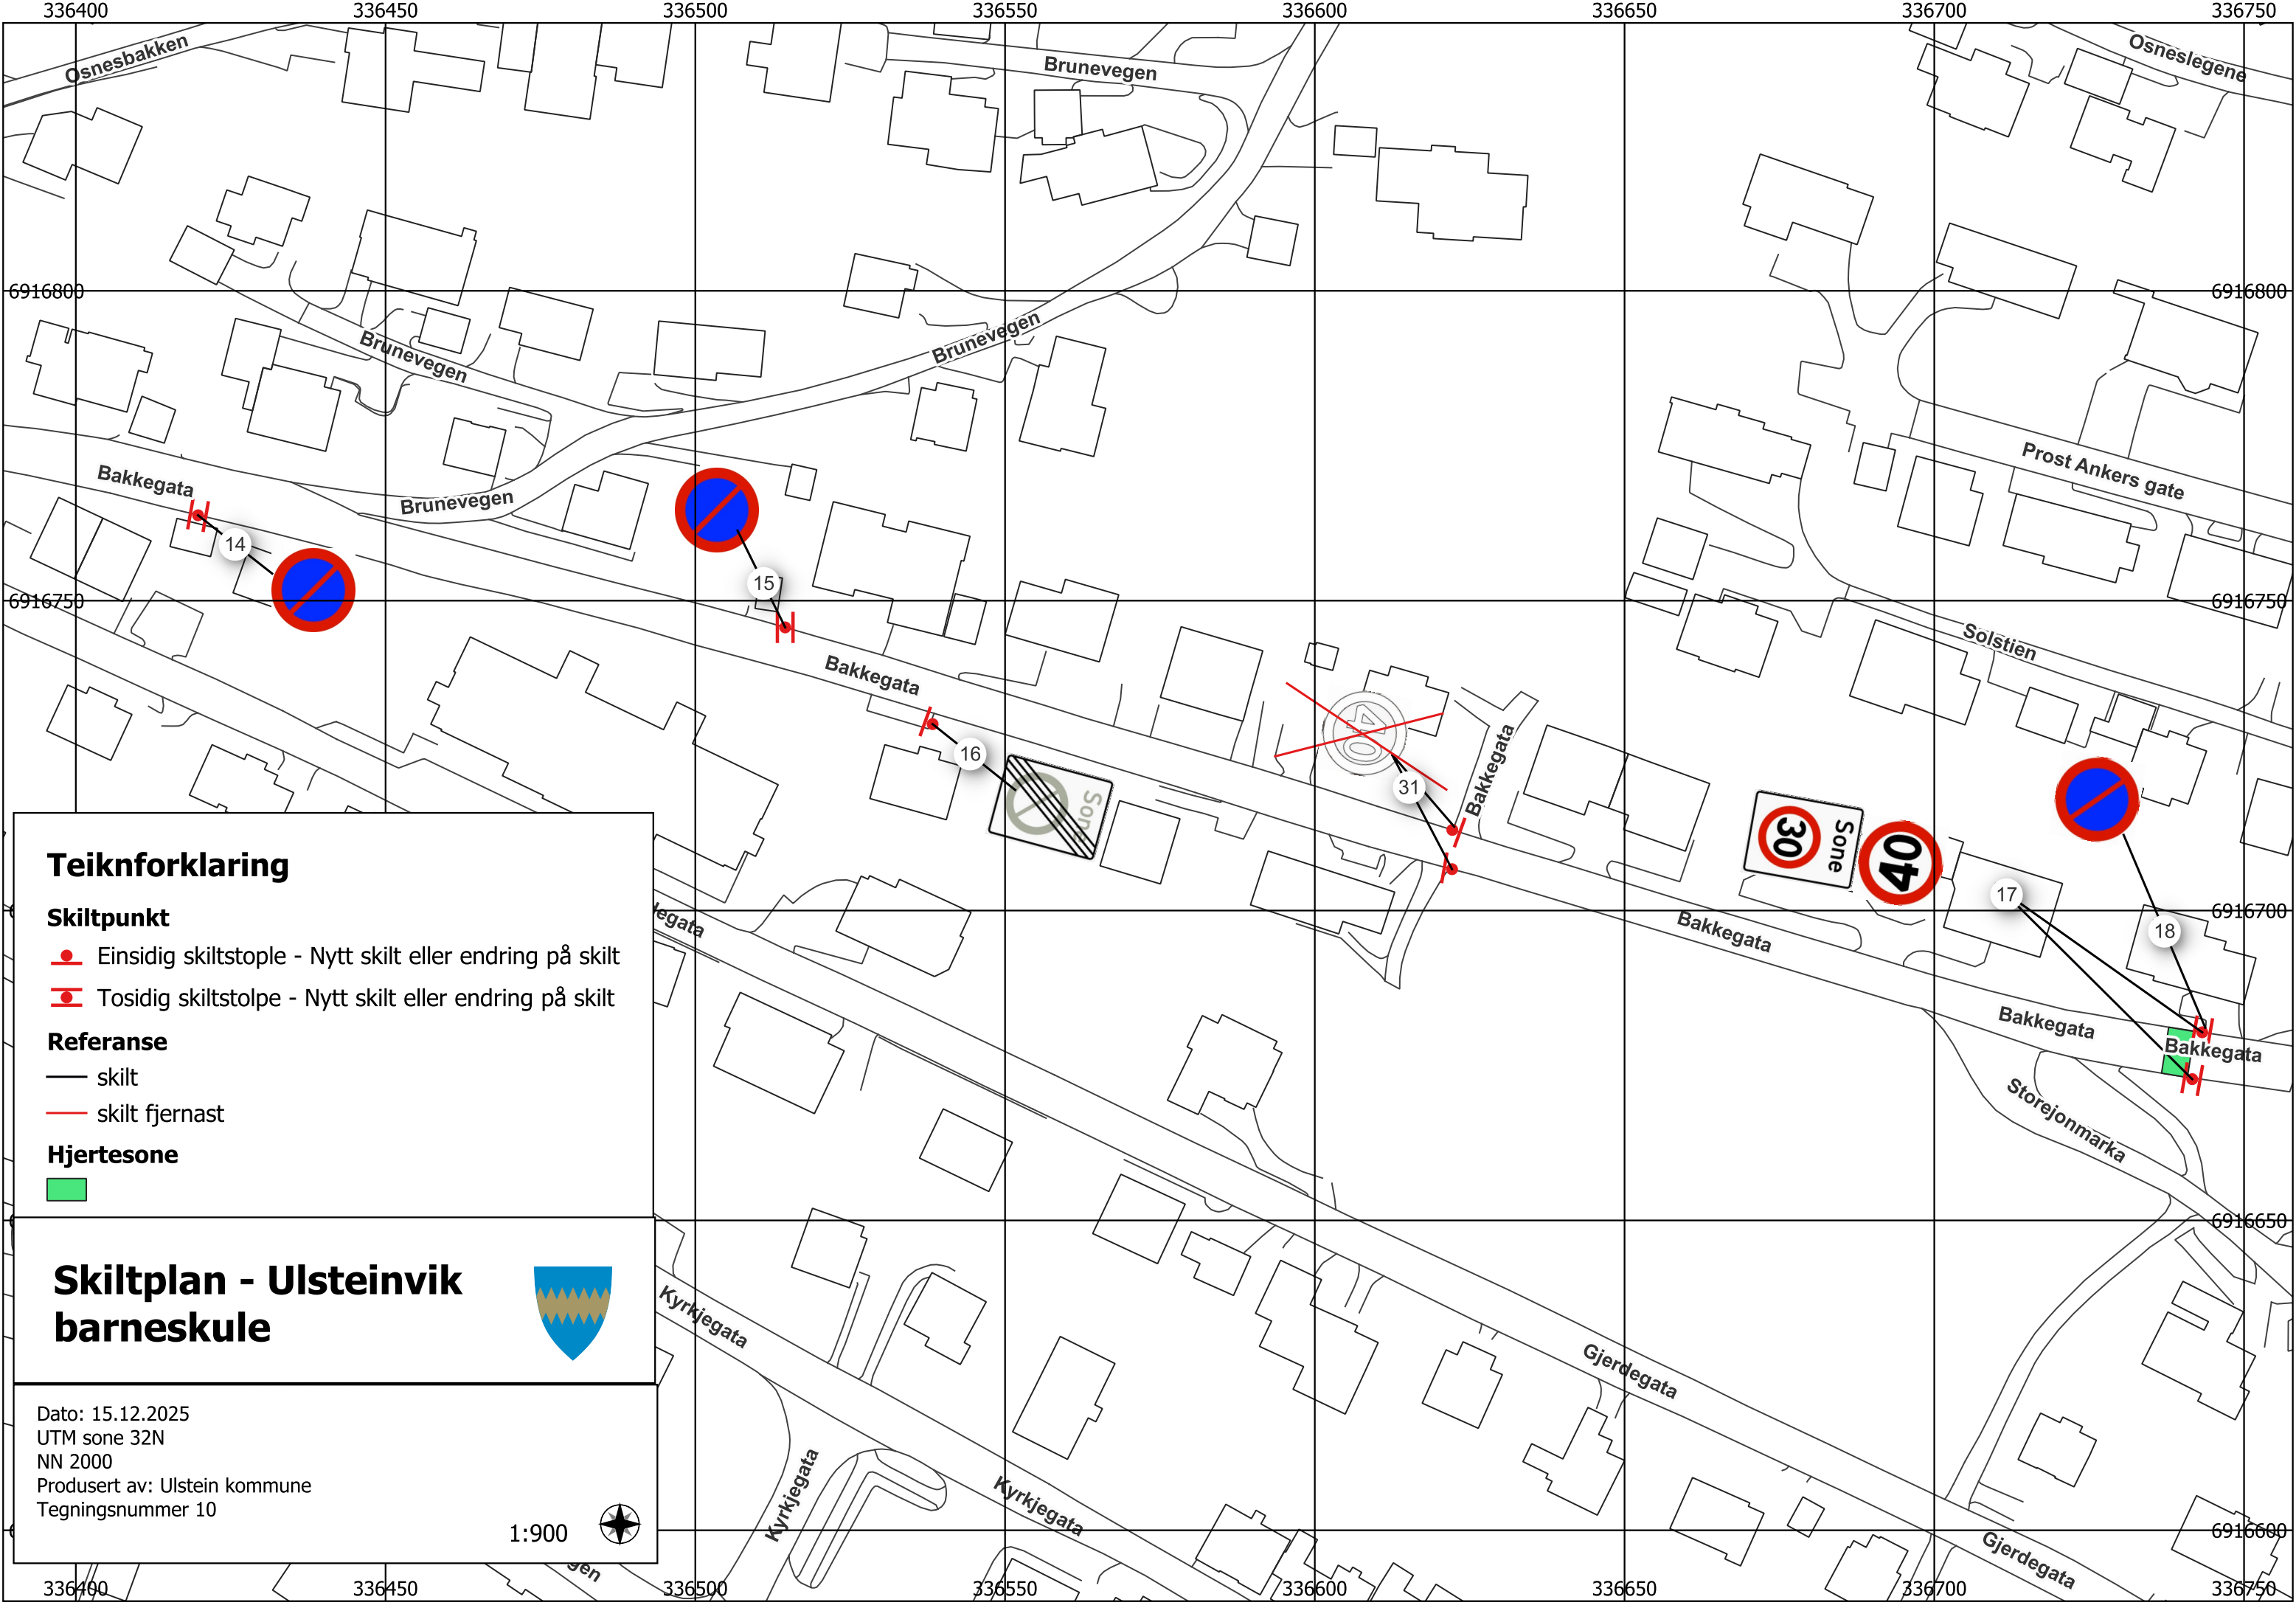337200.000

337250.000




Teiknforklaring

- Skiltpunkt**
-  Einsidig skilstolpe - Nytt skilt eller endring på skilt
 -  Tosidig skilstolpe - Nytt skilt eller endring på skilt
- Referanse**
-  skilt
 -  skilt fjernast
- Hjertesone**
- 

Skiltplan - Ulsteinvik barneskule






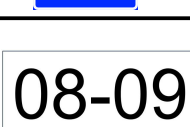
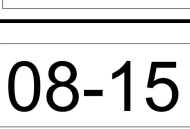





Dato: 15.12.2025
 UTM sone 32N
 NN 2000
 Produsert av: Ulstein kommune
 Tegningsnummer 10

1:900 

336400 336450 336500 336550 336600 336650 336700 336750

6916800 6916750 6916700 6916650 6916600
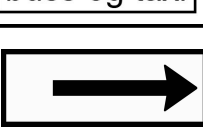
| ref | skiltnr | skiltpunkt | skilt | folie | størrelse | skilthøgd | bilde skilt | antal |
|-----|---------|-------------------------|-----------------------------|----------|-----------|-----------|---|-------|
| 4 | 306.1 | Nytt skiltpunkt | Nytt skilt | Klasse 2 | MS | 2000 |  | 2 |
| 2 | 362.40 | Nytt skiltpunkt | Nytt skilt | Klasse 2 | MS | 2000 |  | 10 |
| 27 | 362.40g | Eksisterande skiltpunkt | Eksisterande skilt | Klasse 2 | MS | 2000 |  | 2 |
| 20 | 362.40k | Eksisterande skiltpunkt | Eksisterande skilt fjernast | Klasse 2 | MS | 2000 |  | 6 |
| 2 | 366.0 | Nytt skiltpunkt | Nytt skilt | Klasse 2 | MS | 2000 |  | 12 |
| 5 | 370.0g | Eksisterande skiltpunkt | Eksisterande skilt | Klasse 2 | MS | 2000 |  | 1 |
| 10 | 372.0 | Nytt skiltpunkt | Nytt skilt | Klasse 2 | MS | 2000 |  | 10 |
| 9 | 372.0g | Eksisterande skiltpunkt | Eksisterande skilt | Klasse 2 | MS | 2000 |  | 2 |
| 16 | 378.2 | Nytt skiltpunkt | Nytt skilt | Klasse 2 | MS | 2000 |  | 1 |
| 11 | 552.0 | Nytt skiltpunkt | Nytt skilt | Klasse 2 | MS | 2000 |  | 1 |
| 4 | 806.0.1 | Nytt skiltpunkt | Nytt skilt | Klasse 2 | MS | 1850 |  | 2 |
| 9 | 806.0.2 | Eksisterande skiltpunkt | Nytt skilt | Klasse 2 | MS | 1850 |  | 5 |
| 11 | 806.0.3 | Nytt skiltpunkt | Nytt skilt | Klasse 2 | MS | 1800 |  | 1 |
| 4 | 808.42b | Nytt skiltpunkt | Nytt skilt | Klasse 2 | MS | 1500 |  | 2 |
| 11 | 828.3 | Nytt skiltpunkt | Nytt skilt | Klasse 2 | MS | 1500 |  | 1 |

| ref | vegobjekt |
|-----|-----------------------------------|
| 8 | Ny vegbom |
| 7 | Eksisterande vegbom skal fjernast |